



Village Board Meeting
Monday, March 6, 2023
6:30 pm

LOCATION OF MEETING: 96 RUSSELL DRIVE

Agenda

Please join my meeting from your computer, tablet or smartphone.

<https://meet.goto.com/504426765>

You can also dial in using your phone.

Access Code: 504-426-765

United States: [+1 \(408\) 650-3123](tel:+14086503123)

1. Call to Order, Roll Call.
2. Pledge of Allegiance.
3. Public Comments.
4. New Business:
 - a. Discussion and Possible Action on the Recommendation of the Architectural Review Board regarding construction of a new home at 718 Point Rd.
 - b. Discussion and Possible Action on scheduling of a public hearing.
 - c. Discussion and Possible Action on the waiving of the pavilion rental fee for Random Lake Association on August 19, 2023.
5. Consent Agenda – items within the consent agenda can be considered individually if the Village Board chooses to do so:
 - a. Approval of Payroll Vouchers for 02/23/2023: \$23,614.69
 - b. Approval of Accounts Payable Checks 03/07/2023: General Fund \$3,858.79; TID #4 \$48,062.50; Water Fund \$580.46; Sewer Fund \$43,954.43
 - c. Approval of February 20, 2023 meeting minutes
 - d. Approval of Operator License for Aaron Robert Schmit
6. Staff and committee reports:
 - a. Clerk/Treasurer
 - b. Public Works



P.O. Box 344 • 96 Russell Drive • Random Lake, WI 53075
 Phone: (920) 994-4852 • Fax: (920) 994-2390

Building Permit Application

Job Location (Identify exact address) 718 Point Rd, Random Lake, WI		Date 2/23/23	Permit#
Owner's Name John & Kathryn Albert	Phone Number 414-803-5290	Contact's Name (When Relevant)	Phone Number
Owners Address (if different from above) 11236 N. Westwood Circle	City Mequon	State WI	Zip Code 53097
Contractor's Name Mueller Construction Cabinetry Inc	License Number DEQ-0907 01719	Contractor's Contact Name Donald Mueller	Phone Number 262-285-7180
License Number DC-109500030			
Contractor's Address 310 Elevator Lane	City Belgium	State WI	Zip Code 53004

It is the responsibility of the permit holder to arrange for appointment times when entry is available for the required inspections. If the inspector cannot access the work site or if the work is not visible, a re-inspection fee will be charged.

Use of Building	Type of Work	Item	Size	Qty.	Fee	Amount
<input checked="" type="checkbox"/> Residential <input type="checkbox"/> Multi-Family	<input checked="" type="checkbox"/> New <input type="checkbox"/> Addition <input type="checkbox"/> Alteration/Repair	Residence (One & Two Family)	4399		.30/sq. ft.	1319.70
		Residential Additions			.30/sq. ft.	
		Attached/Detached Garage			.25/sq. ft.	
		Plan Review: House & Garage	4399		.12/sq. ft.	527.88
		State Permit Seal (\$33.00 (State fee) + \$10.00)		1	\$43.00	43.00
		Work to be done to existing structure garage				
		Occupancy Permit (House & Garage)	4399		.05/sq. ft.	219.95
		New roof				
		Remodeling (Includes Plan Review)			.20/sq. ft.	
		new siding				
		Erosion Control			\$150.00	150.00
		Decks & Porches	1317		.20/sq. ft.	263.40
		Storage Sheds			\$30.00	
		Re-Roof			50.00	
		Re-Siding			50.00	
		Swimming Pools (above ground/in ground/spas)			80.00	
		Fence			30.00	
		Required for exterior design, appearance and location	Architectural Review Board		45.00	45.00
		Required for fences, accessory buildings, decks & porches, pools, etc.	Plan Commission Review		45.00	
		Required for new construction, additions, fences, pools, accessory buildings, etc.	Zoning Permit		45.00	45.00
			Expedited Meeting Fee (Nonrefundable)		100.00	
			Re-inspection Fee		75.00	
NOTE:						
Separate permits are needed for Electrical, HVAC, & Plumbing						
If any work is commenced before a building permit is obtained, all of the above fees shall be doubled.						
All calculations for square footage area are outside dimensions.						

I attest that the above information accurately describes the property and proposed work to be performed on it. I agree to comply with all Village of Random Lake and State of Wisconsin codes applicable to the occupancy and work stated above. I understand that any false misinformation may result in penalties prescribed in the Village of Random Lake ordinances.

SUB TOTAL:
\$40.00

BASE FEE (add to subtotal):		\$40.00
OFFICE USE ONLY	Date:	Initials:
Permit Paid By:		
		Permit Total:
Applicant Signature	Print Name	Date

packet 726

MUELLER

CONSTRUCTION

& CABINETS, INC.

Carpentry Done Right!

Donald Mueller * President * 310 Elevator LN * Belgium * WI * 53004-9711
www.mueller-construction.com

mueller310@wi.rr.com

Telephone (262) 285-7186

Fax (262) 285-4426

Job: John & Kathlyn Albert, 718 Point Rd, Random Lake

2/28/2023

Exterior stone:

Stratford Cross - see attached

Siding:

James Hardi - dark blue/gray

Gable Shakes:

Certainteed Foundry shakes - dark blue/gray

Wide Exterior Trim:

Boral - white

Windows:

Anderson windows - white

Shingles:

Atlas Stormmaster Shake - dark color
(possibly all asphalt shingles - no metal roof)

Porch/Deck Railings:

Cable rails

Decking:

Azek/Timbertech decking

Exterior doors:

Wood look fiberglass doors



Stratford Cross

Stone Type

Dolomitic Limestone

Product Category

Natural Stone Colors
Building Stone Veneers

Product Level

Bronze


Product Line

Arctic Stone Colors

Ashlar

Sky Stone Colors

[Resources](#) [Order A Sample](#) [Build A Quote](#)

 Architectural Assets


Everything you need to specify and design with Stratford Cross: BIM, CAD, 3D, wall system DWGs, seamless textures, 3-part specs, [general specs with ASTM standards](#), MSDS data, high-res swatches, and inspirational project photos. Happy downloading!

- BIM | CAD | 3D | Wall System DWGs

PLAT OF SURVEY

FOR: Mueller Construction
 Parcel #59176744040, Part of the NE 1/4 of the NW 1/4 of Section 35 and the SE 1/4 of the SW 1/4 of Section 26, T13N, R21E, Village of Random Lake, Sheboygan County, Wisconsin.

- NOTES:
1. UTILITY STRUCTURES VISIBLE ON THE GROUND SURFACE HAVE BEEN SHOWN PER ACTUAL MEASUREMENTS. UNDERGROUND UTILITY LINES HAVE BEEN SHOWN PER AVAILABLE RECORDS BUT SHOULD NOT BE INTERPRETED AS THE EXACT LOCATION NOR THE ONLY UTILITIES IN THIS AREA.
 2. PARCEL MAY BE SUBJECT TO EASEMENTS AND RIGHTS NOT SHOWN THAT A COMPLETE TITLE SEARCH MAY DISCLOSE.
 3. COORDINATES ARE BASED ON SHEBOYGAN COUNTY COORDINATE SYSTEM.
 4. ELEVATIONS ARE NAVD88(GEOD12B).
 5. BASE FLOOD ELEVATION BASED ON FLOOD INSURANCE RATE MAP NUMBER 55117C0440F WITH AN EFFECTIVE DATE OF APRIL 2, 2009.

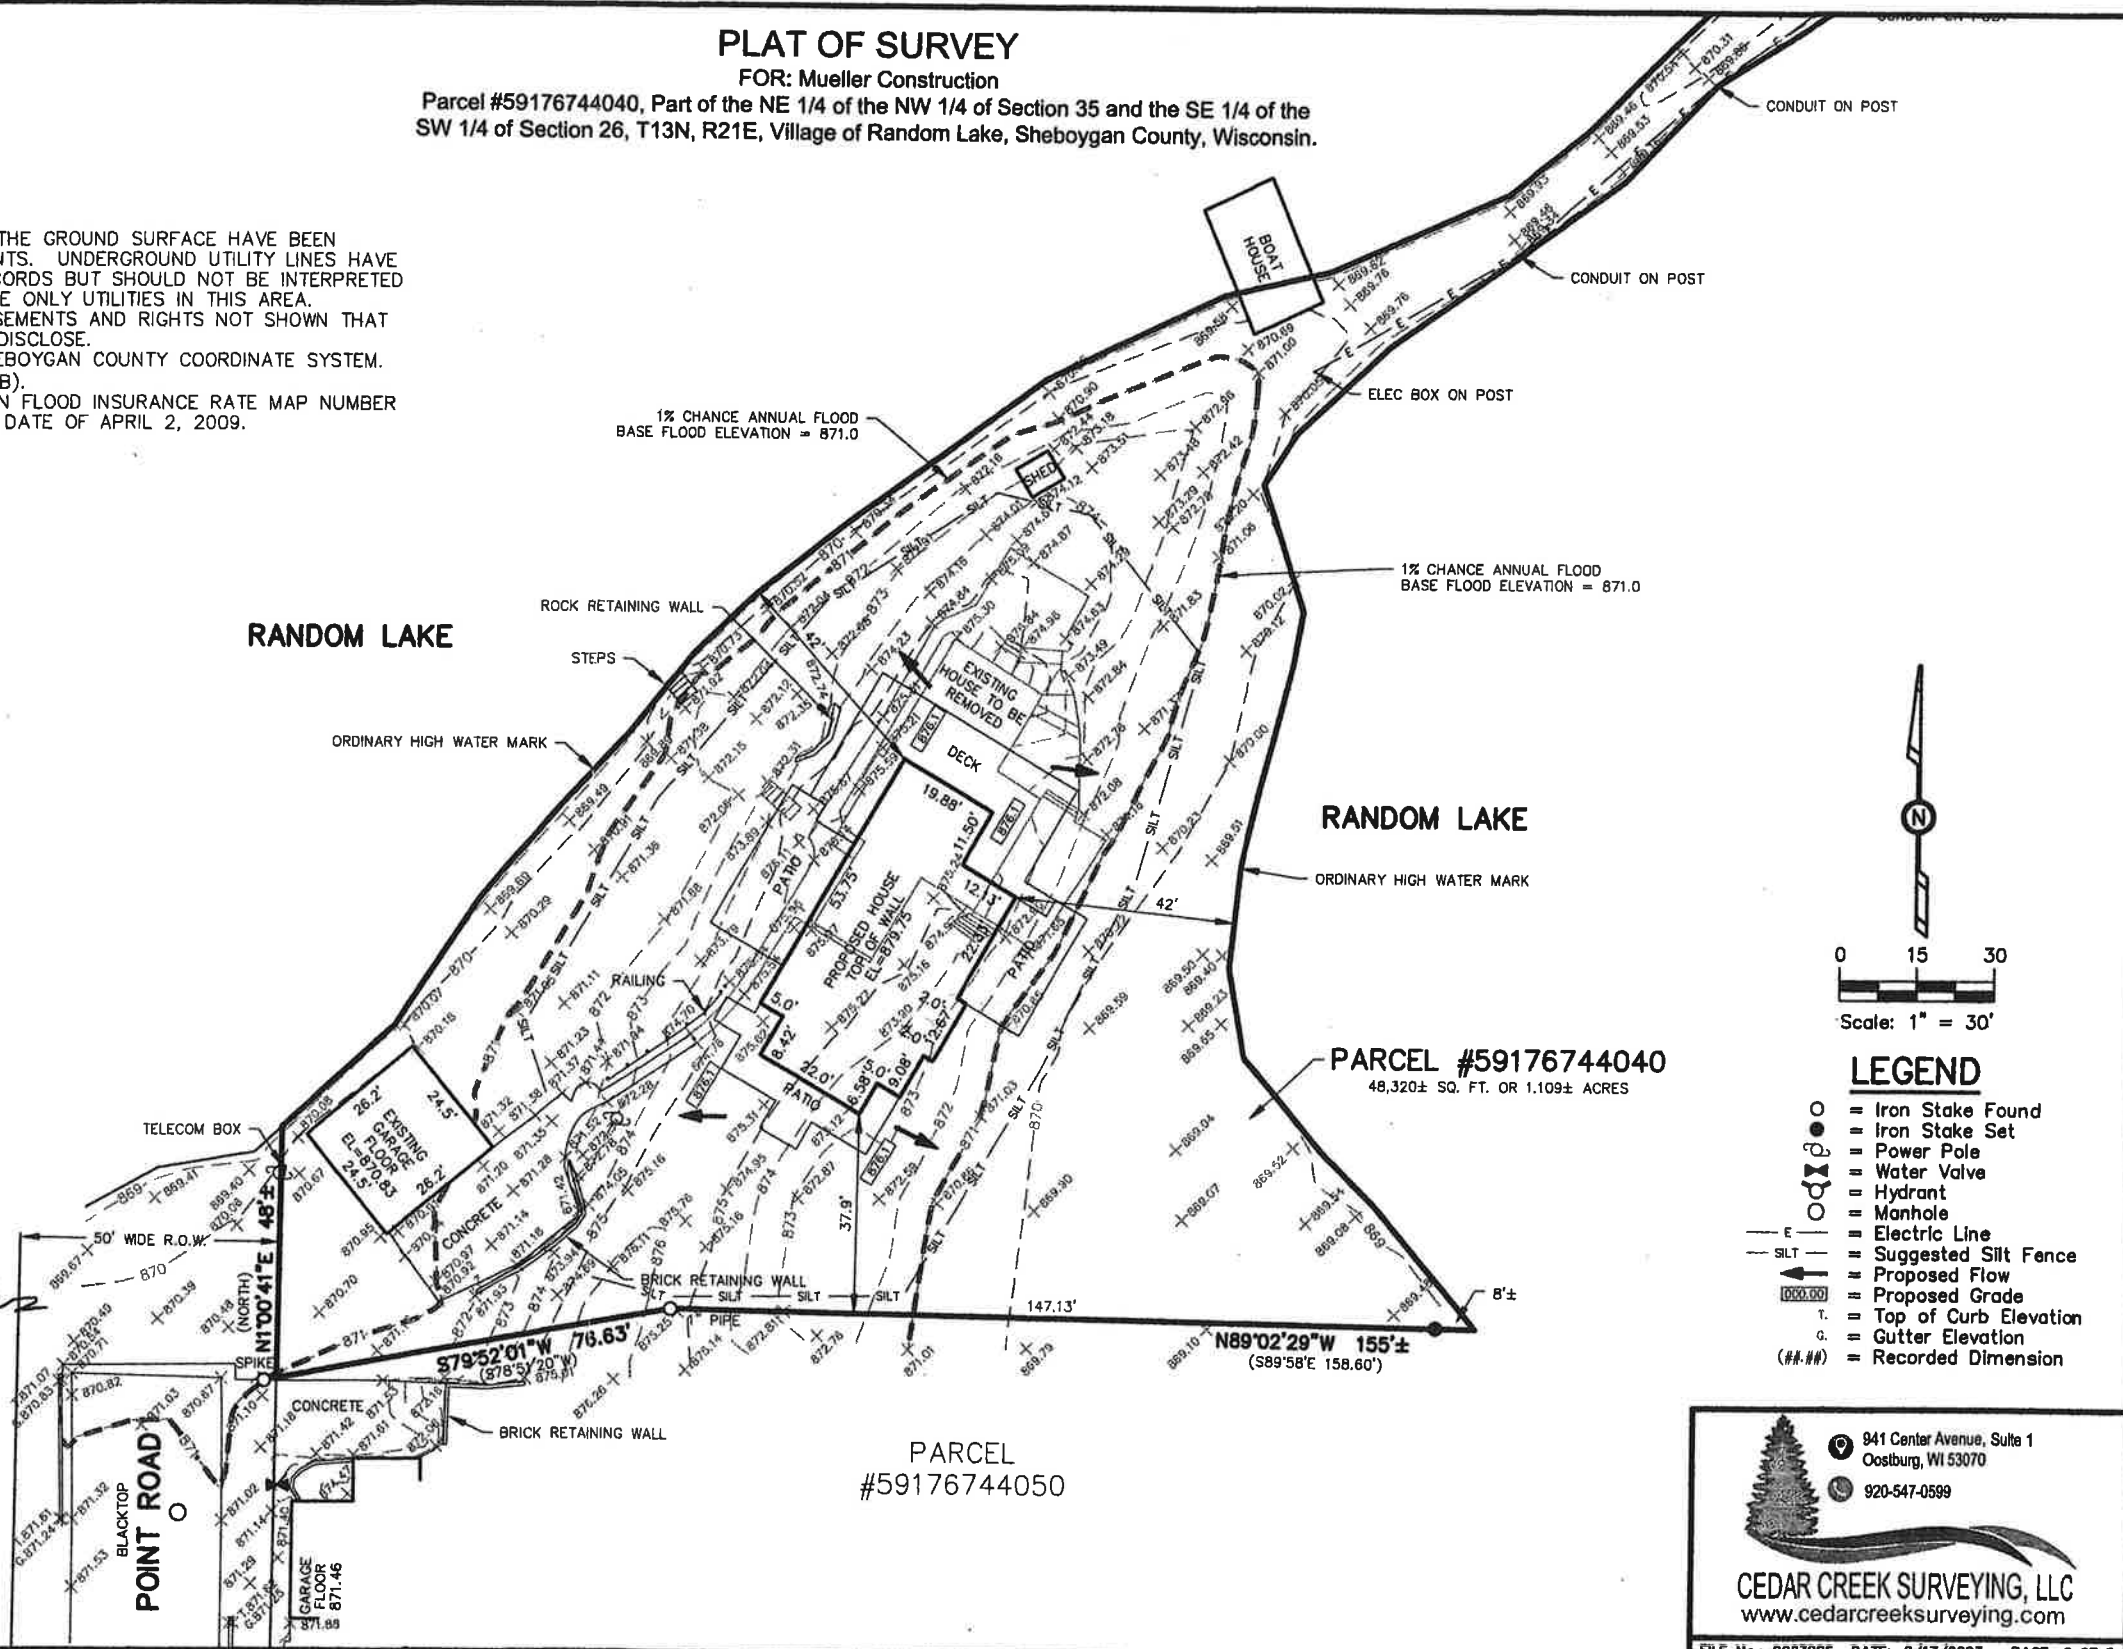

I Benjamin J. Reenders do hereby certify that this survey is correct to the best of my knowledge and belief.

941 Center Avenue, Suite 1
 Oostburg, WI 53070
 920-547-0599

CEDAR CREEK SURVEYING, LLC
 www.cedarcreeksurveying.com

FILE No.: 2023005 DATE: 2/17/2023 PAGE: 2 OF 2


PLAT OF SURVEY

FOR: Mueller Construction

Parcel #59176744040, Part of the NE 1/4 of the NW 1/4 of Section 35 and the SE 1/4 of the SW 1/4 of Section 26, T13N, R21E, Village of Random Lake, Sheboygan County, Wisconsin.

NOTES:

1. UTILITY STRUCTURES VISIBLE ON THE GROUND SURFACE HAVE BEEN SHOWN PER ACTUAL MEASUREMENTS. UNDERGROUND UTILITY LINES HAVE BEEN SHOWN PER AVAILABLE RECORDS BUT SHOULD NOT BE INTERPRETED AS THE EXACT LOCATION NOR THE ONLY UTILITIES IN THIS AREA.
2. PARCEL MAY BE SUBJECT TO EASEMENTS AND RIGHTS NOT SHOWN THAT A COMPLETE TITLE SEARCH MAY DISCLOSE.
3. COORDINATES ARE BASED ON SHEBOYGAN COUNTY COORDINATE SYSTEM.
4. ELEVATIONS ARE NAVD88(GEOID12B).

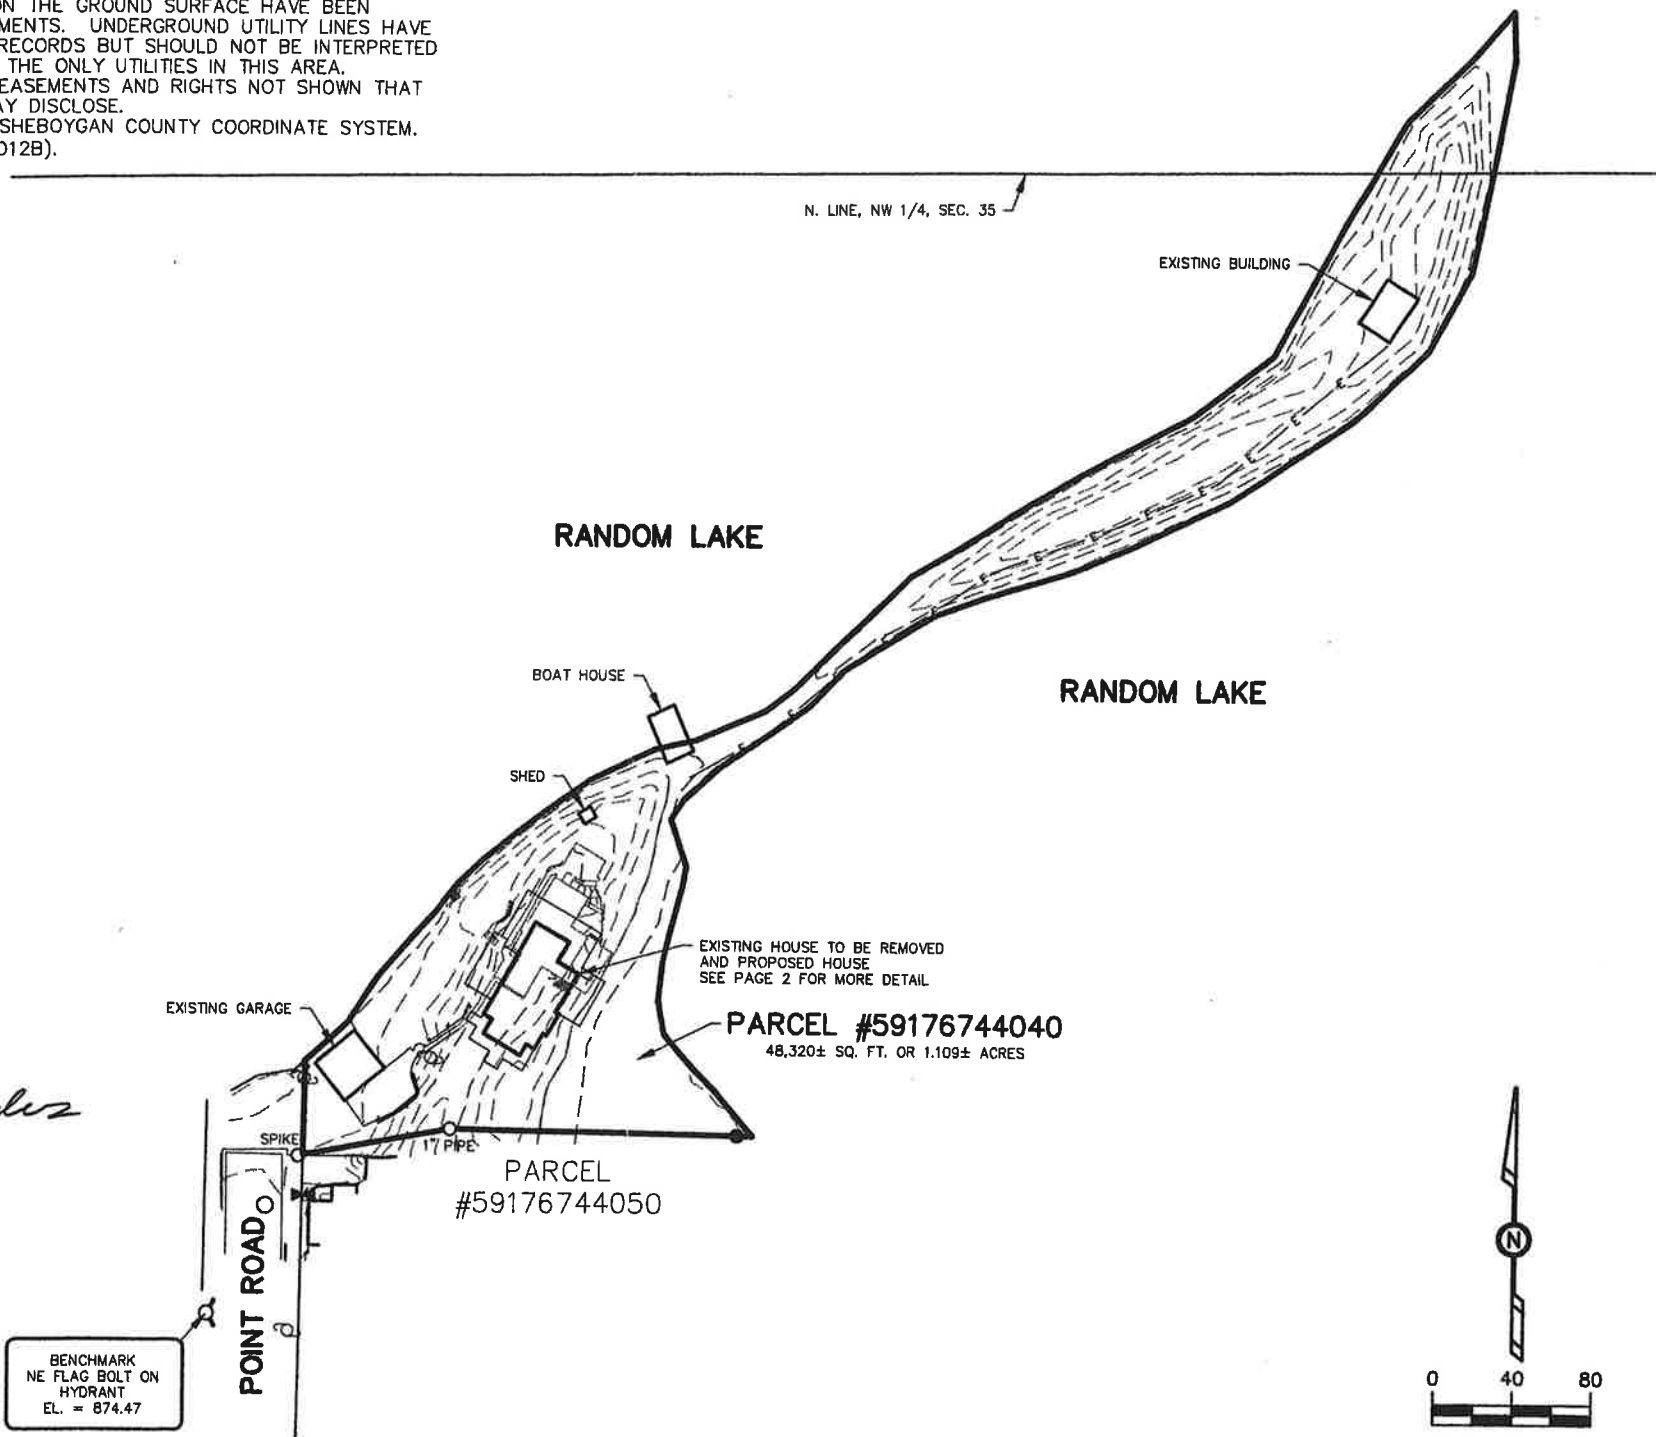

N. LINE, NW 1/4, SEC. 35

EXISTING BUILDING

RANDOM LAKE

RANDOM LAKE

BOAT HOUSE

SHED

EXISTING HOUSE TO BE REMOVED AND PROPOSED HOUSE
SEE PAGE 2 FOR MORE DETAIL

PARCEL #59176744040
48,320± SQ. FT. OR 1.109± ACRES

PARCEL #59176744050

EXISTING GARAGE

SPIKE

1" PIPE


POINT ROAD

BENCHMARK
NE FLAG BOLT ON
HYDRANT
EL. = 874.47

- LEGEND**
- = Iron Stake Found
 - = Iron Stake Set
 - ⊖ = Power Pole
 - ⊕ = Water Valve
 - ⊙ = Hydrant
 - ⊖ = Manhole
 - = Electric Line



I Benjamin J. Reenders do hereby certify that this survey is correct to the best of my knowledge and belief.

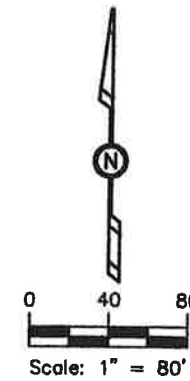

941 Center Avenue, Suite 1
Oostburg, WI 53070
920-547-0599

CEDAR CREEK SURVEYING, LLC
www.cedarcreeksurveying.com

D & H LAND SURVEYS LLC
 1628 GEORGIA AVENUE
 SHEBOYGAN, WISCONSIN



718 POINT ROAD
 PARCEL NO. 58178744040
 BEING PART OF BLOCK 4 OF MICHAEL ORTH ADDITION NO. 8,
 VILLAGE OF RANDOM LAKE, SHEBOYGAN COUNTY, WISCONSIN.

THIS IS TO CERTIFY THAT THE INFORMATION SHOWN HEREON
 IS CORRECT TO THE BEST OF MY KNOWLEDGE AND BELIEF.

Dennis J. Van Slyke S-1238

Dated this _____ day of _____, 2020.

POINT
 ROAD

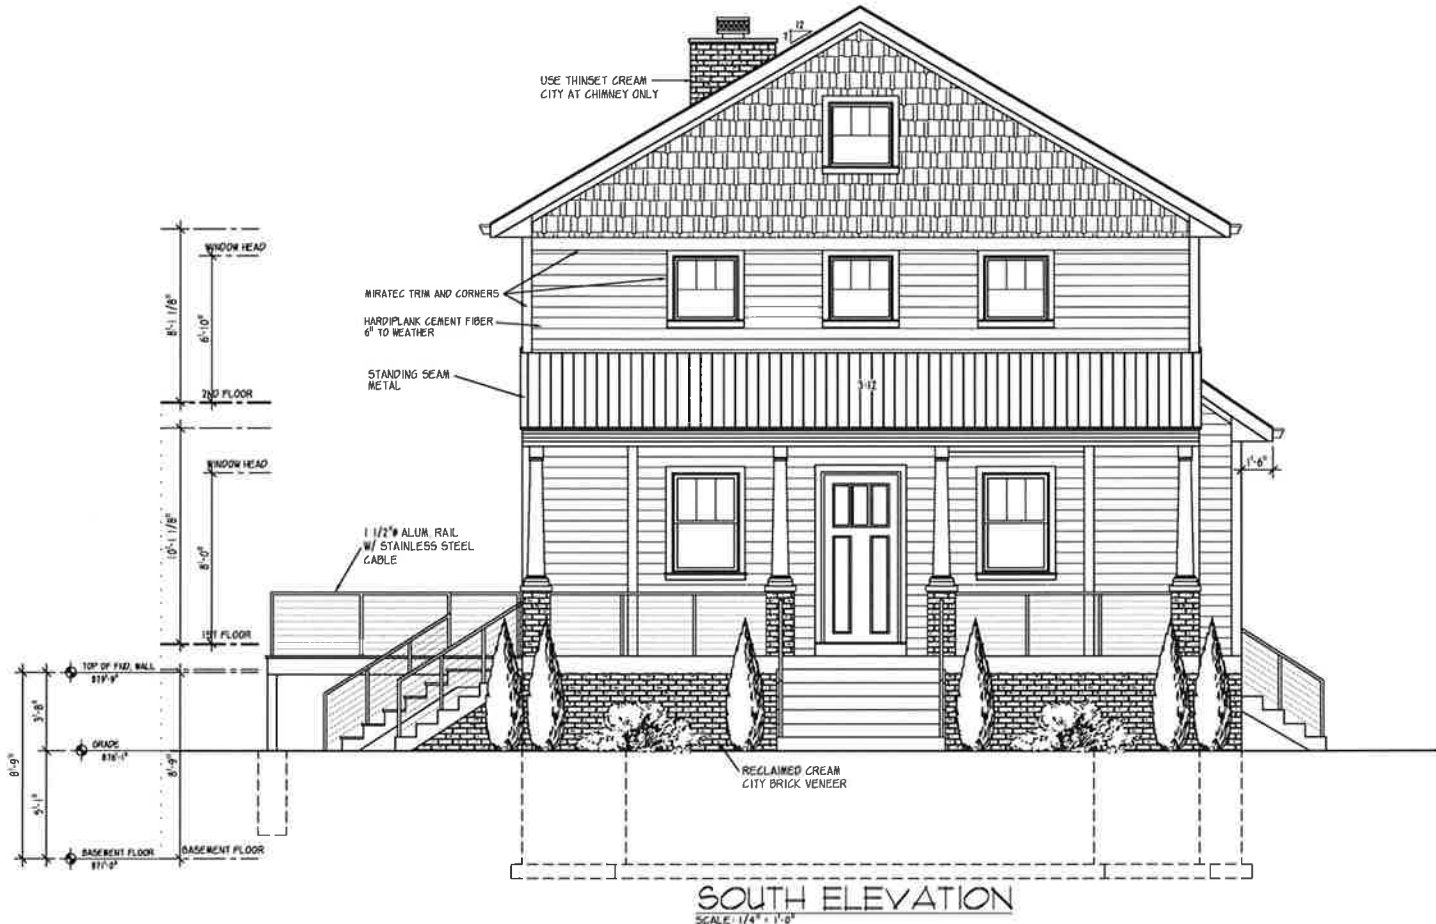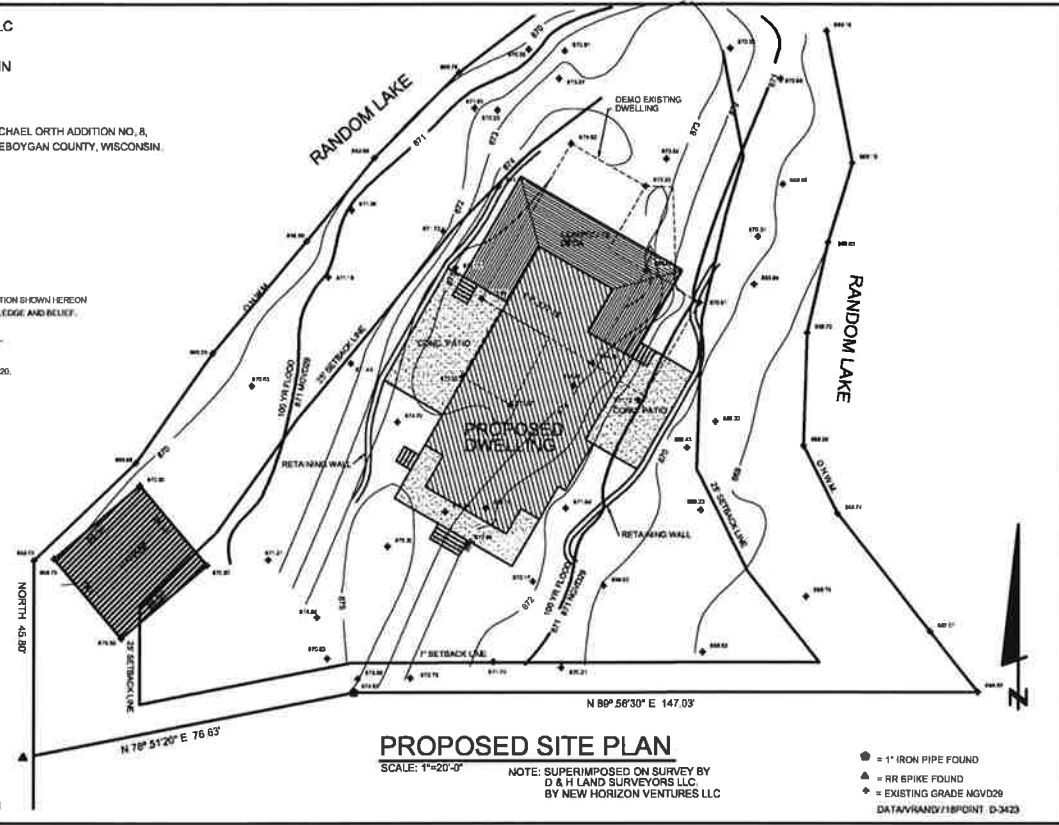


PROJECT
 RENOVATED RESIDENCE FOR:
 JOHN AND KATHLYN ALBERT

**NEW HORIZON
 VENTURES, I.L.C.**
 ARCHITECTS/PLANNERS


P.O. BOX 292, GRAFTON, WI 53024
<http://www.nhv-arch.com>
 262-377-4730 or 262-375-2397

JOB NUMBER ALB-3295-710	DATE 12/16/2020
CHECKED BY: TUB	REVISIONS: 01/31/2023 02/24/2023
SHEET 1 9 7	DRAWN BY: TUB


NEW HORIZON VENTURES I.L.C.
 © 2020

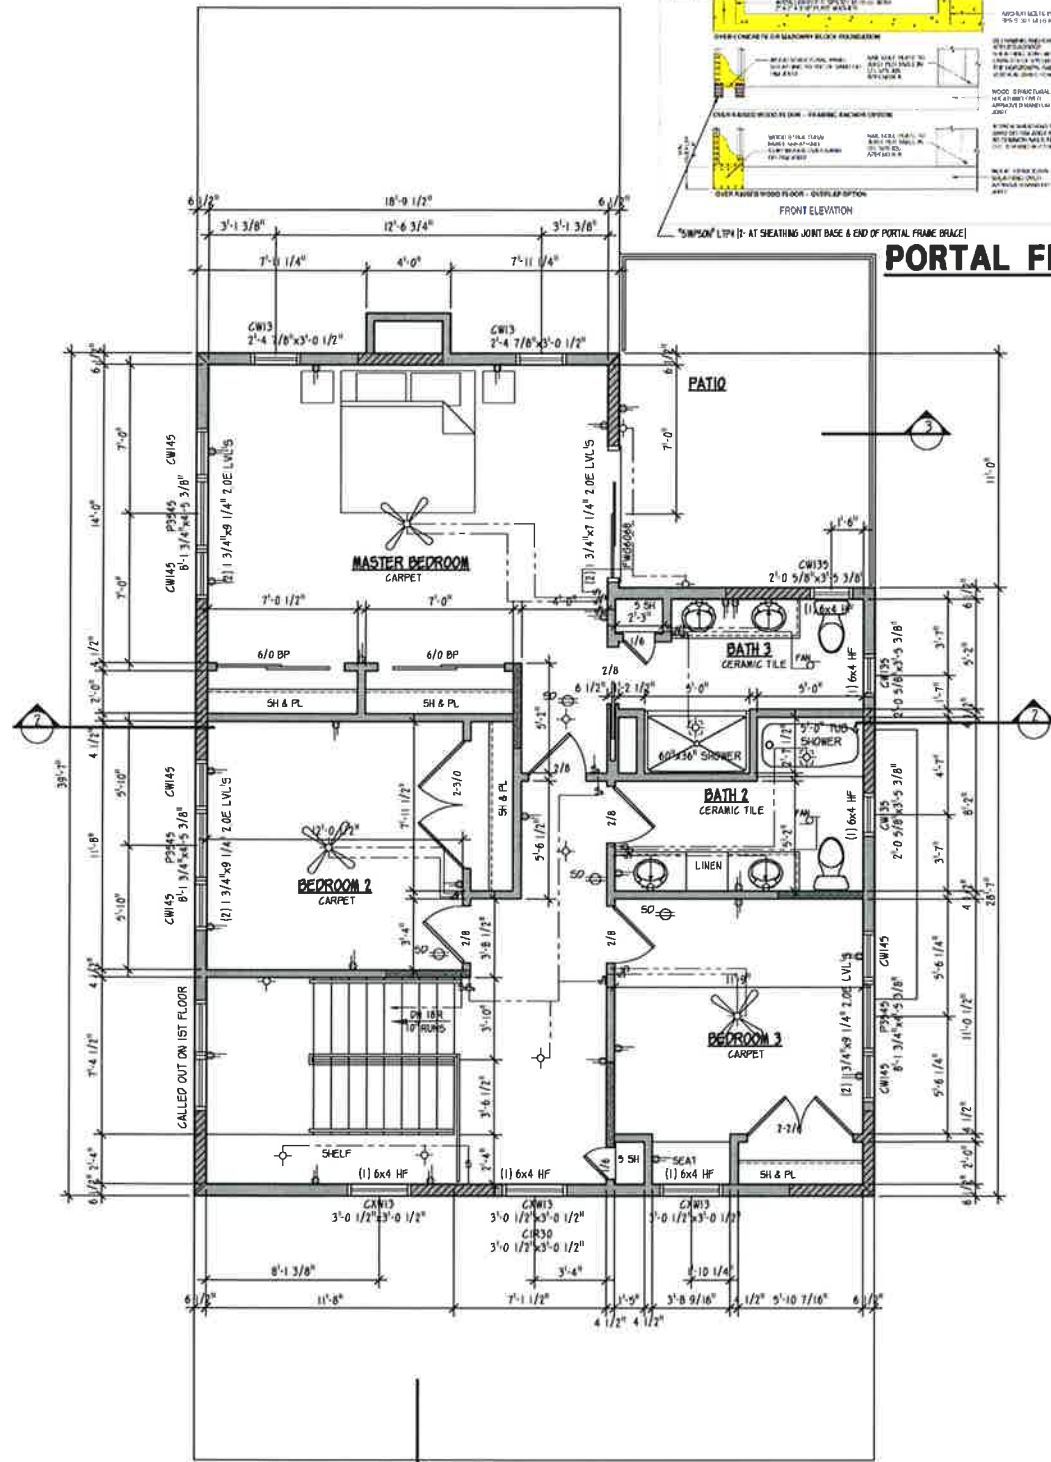

SECOND FLOOR PLAN
SCALE 1/4" = 1'-0"
FIRST FLOOR SQUARE FOOTAGE = 1133 SQ. FT.

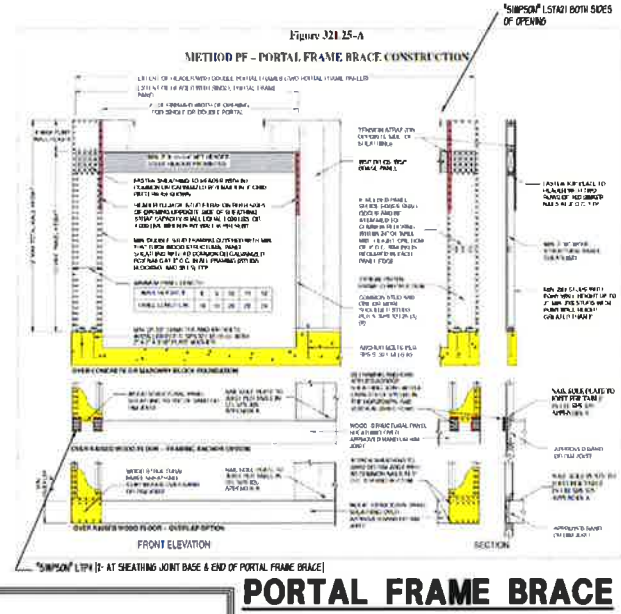

PORTAL FRAME BRACE

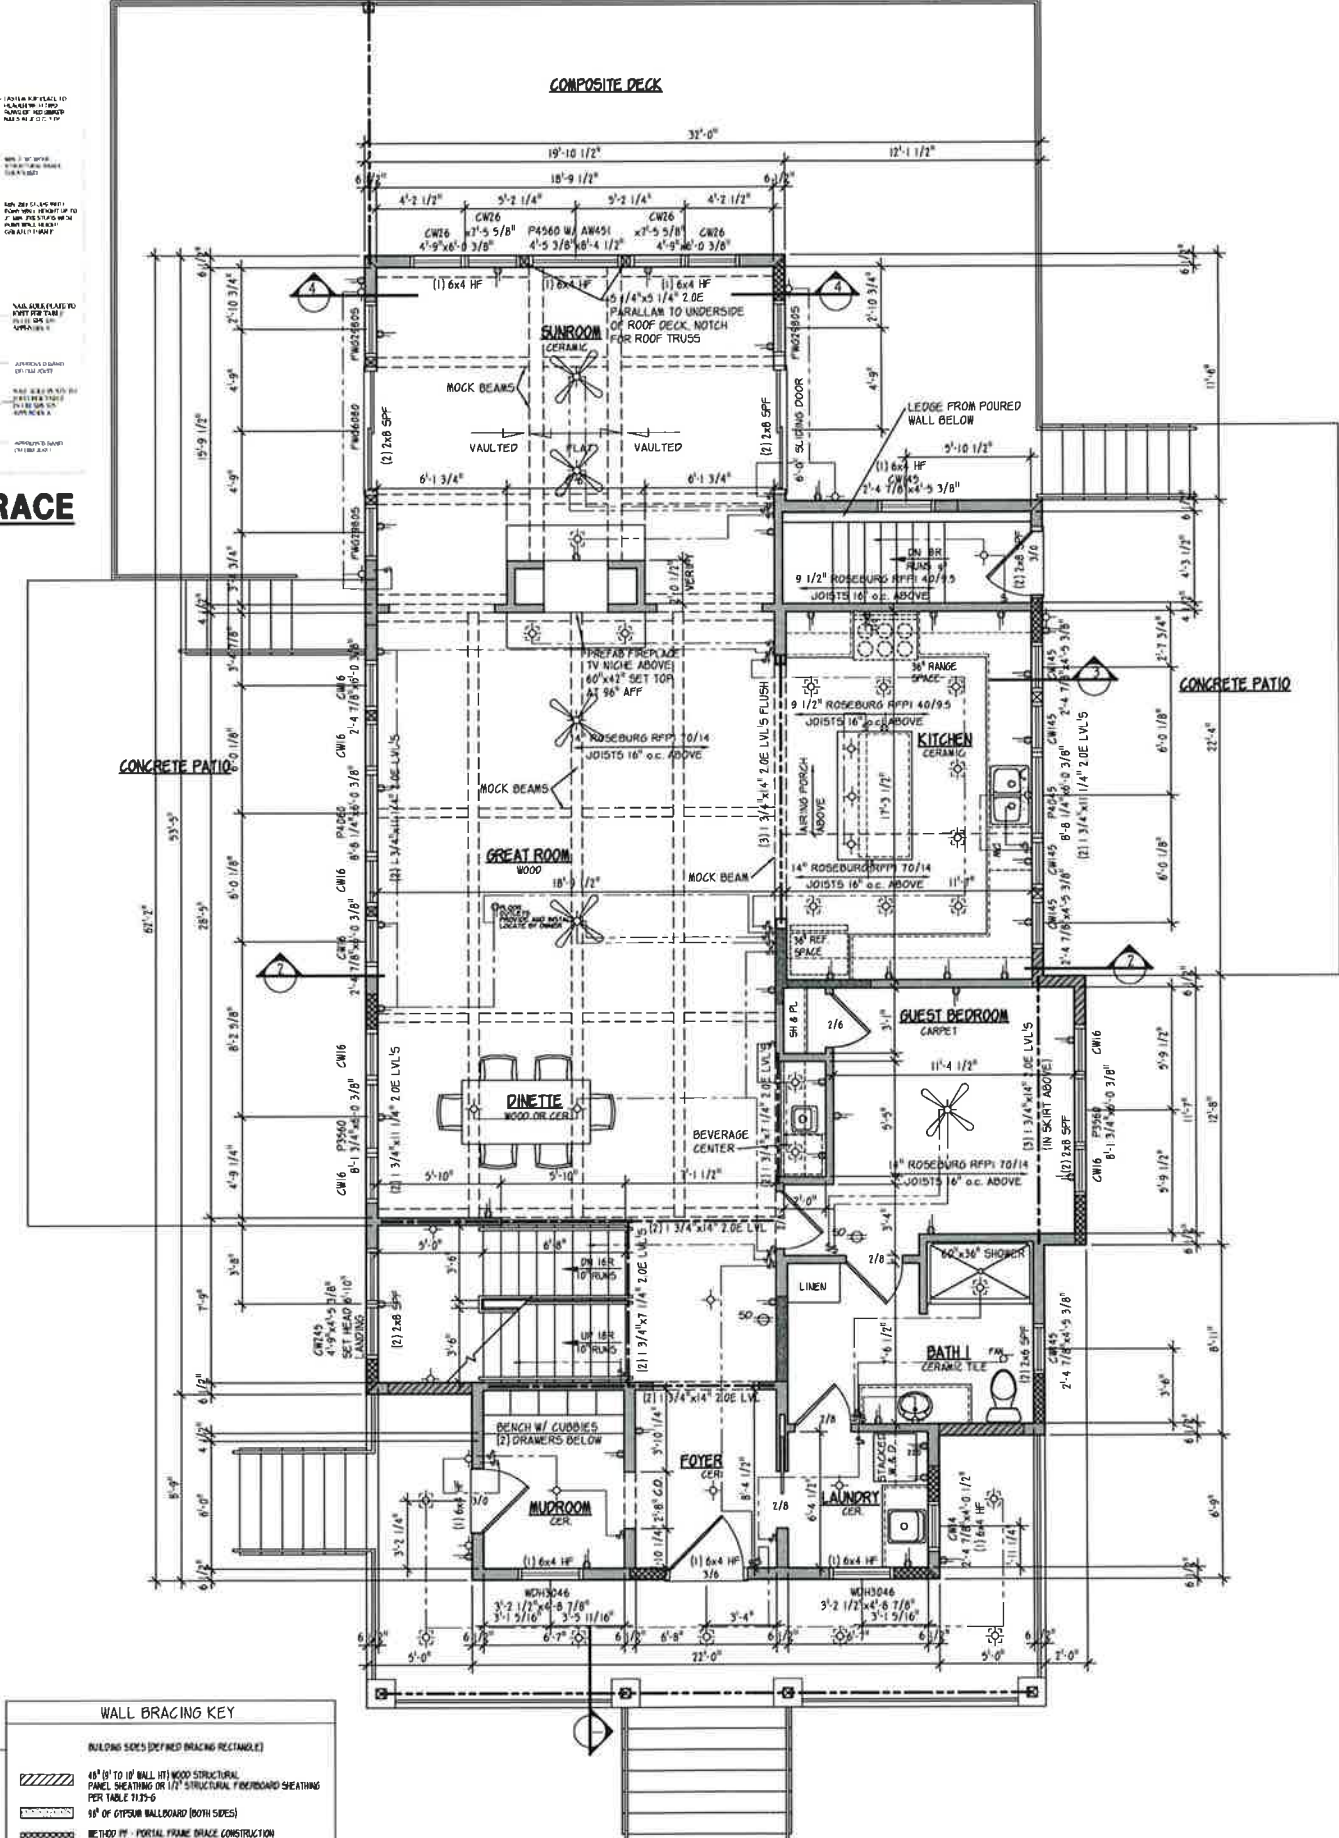

FIRST FLOOR PLAN
SCALE 1/4" = 1'-0"
FIRST FLOOR SQUARE FOOTAGE = 1797 SQ. FT.

WALL BRACING KEY

BUILDING SECT (DEFINED BRACING RECTANGLE)

BRACED WALL PANEL SUPPORT:
BRACED WALL PANELS SHALL BE SUPPORTED ON FLOOR FRAMING OR FOUNDATIONS AS FOLLOWS:
1. PROVIDE BLOCKING WHERE JOISTS ARE PERPENDICULAR TO BRACED WALL LINES
2. PROVIDE A RIM JOIST OR OTHER FRAMING MEMBER WHERE JOISTS ARE PARALLEL TO BRACED WALL LINES

	1 1/2\"/>
	1 1/2\"/>
	1 1/2\"/>
	1 1/2\"/>


PROJECT
RENOVATED RESIDENCE FOR:
JOHN AND KATHLYN ALBERT

NEW HORIZON VENTURES, L.L.C.
ARCHITECTS/PLANNERS

P.O. BOX 202, GRAFTON, WI. 53024
http://www.nhv-arch.com/ 262-377-4730 or 262-375-2397


JOB NUMBER ALB-3235-170	DATE 12/16/2020
SHEET 2 OF 7	REVISIONS: 01/31/2023 02/24/2023
CHECKED BY: T.L.S.	DRAWN BY: T.L.S.

NEW HORIZON VENTURES LLC
© 2020

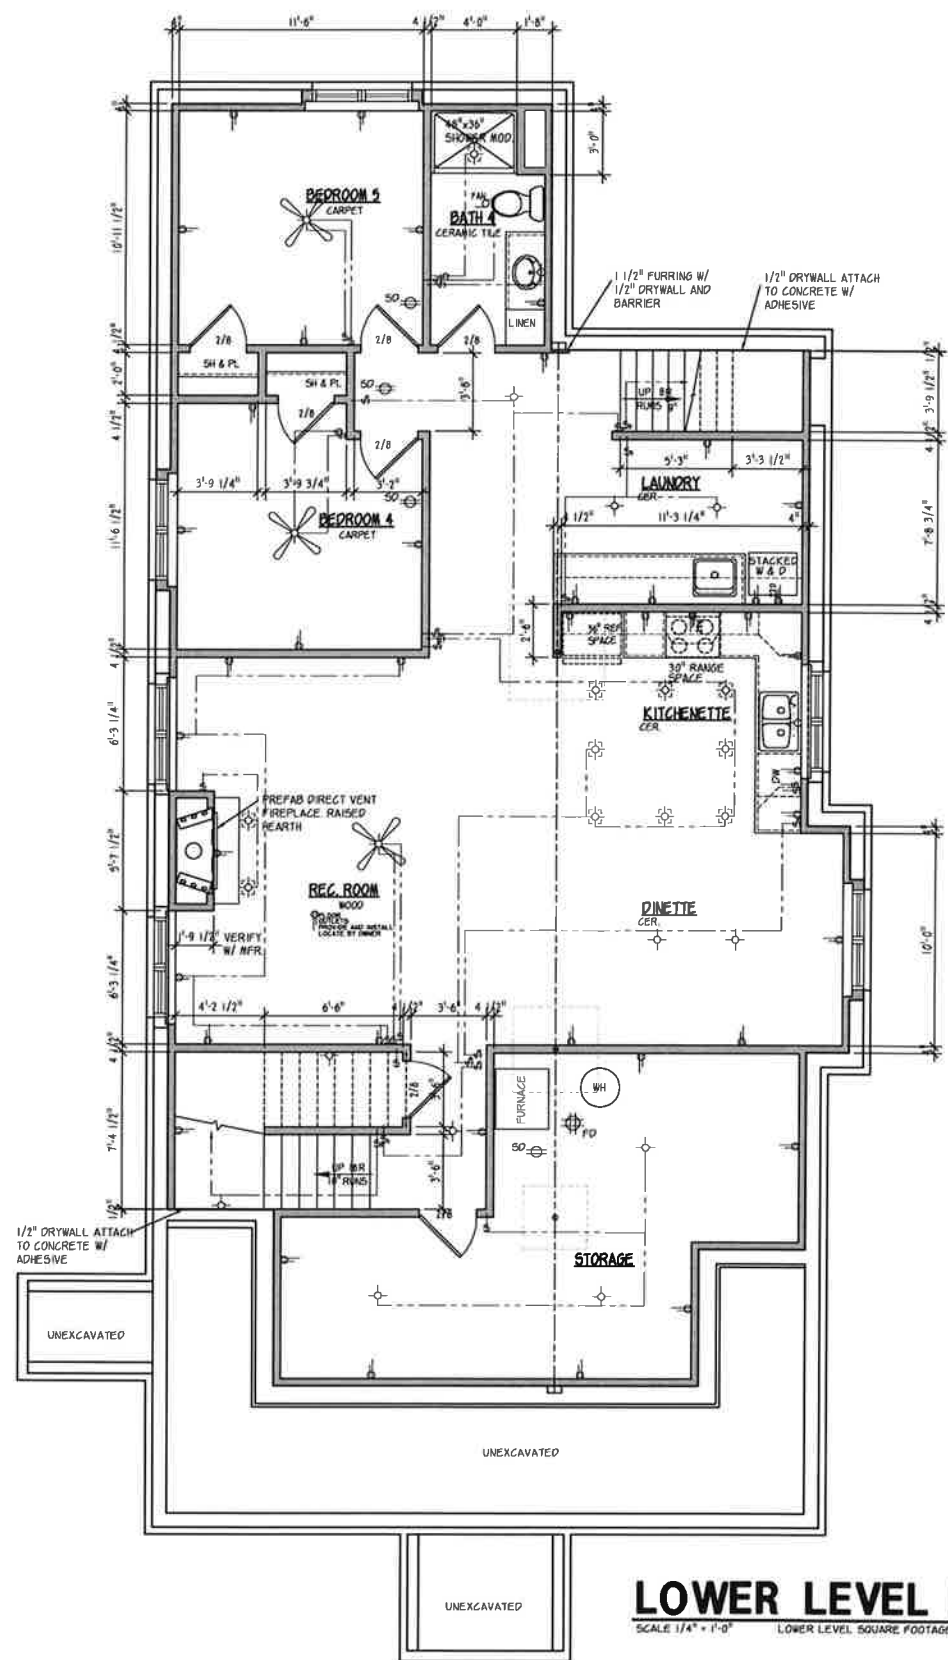


LOWER LEVEL PLAN

SCALE 1/4" = 1'-0" LOWER LEVEL SQUARE FOOTAGE = 1469 SQ. FT.

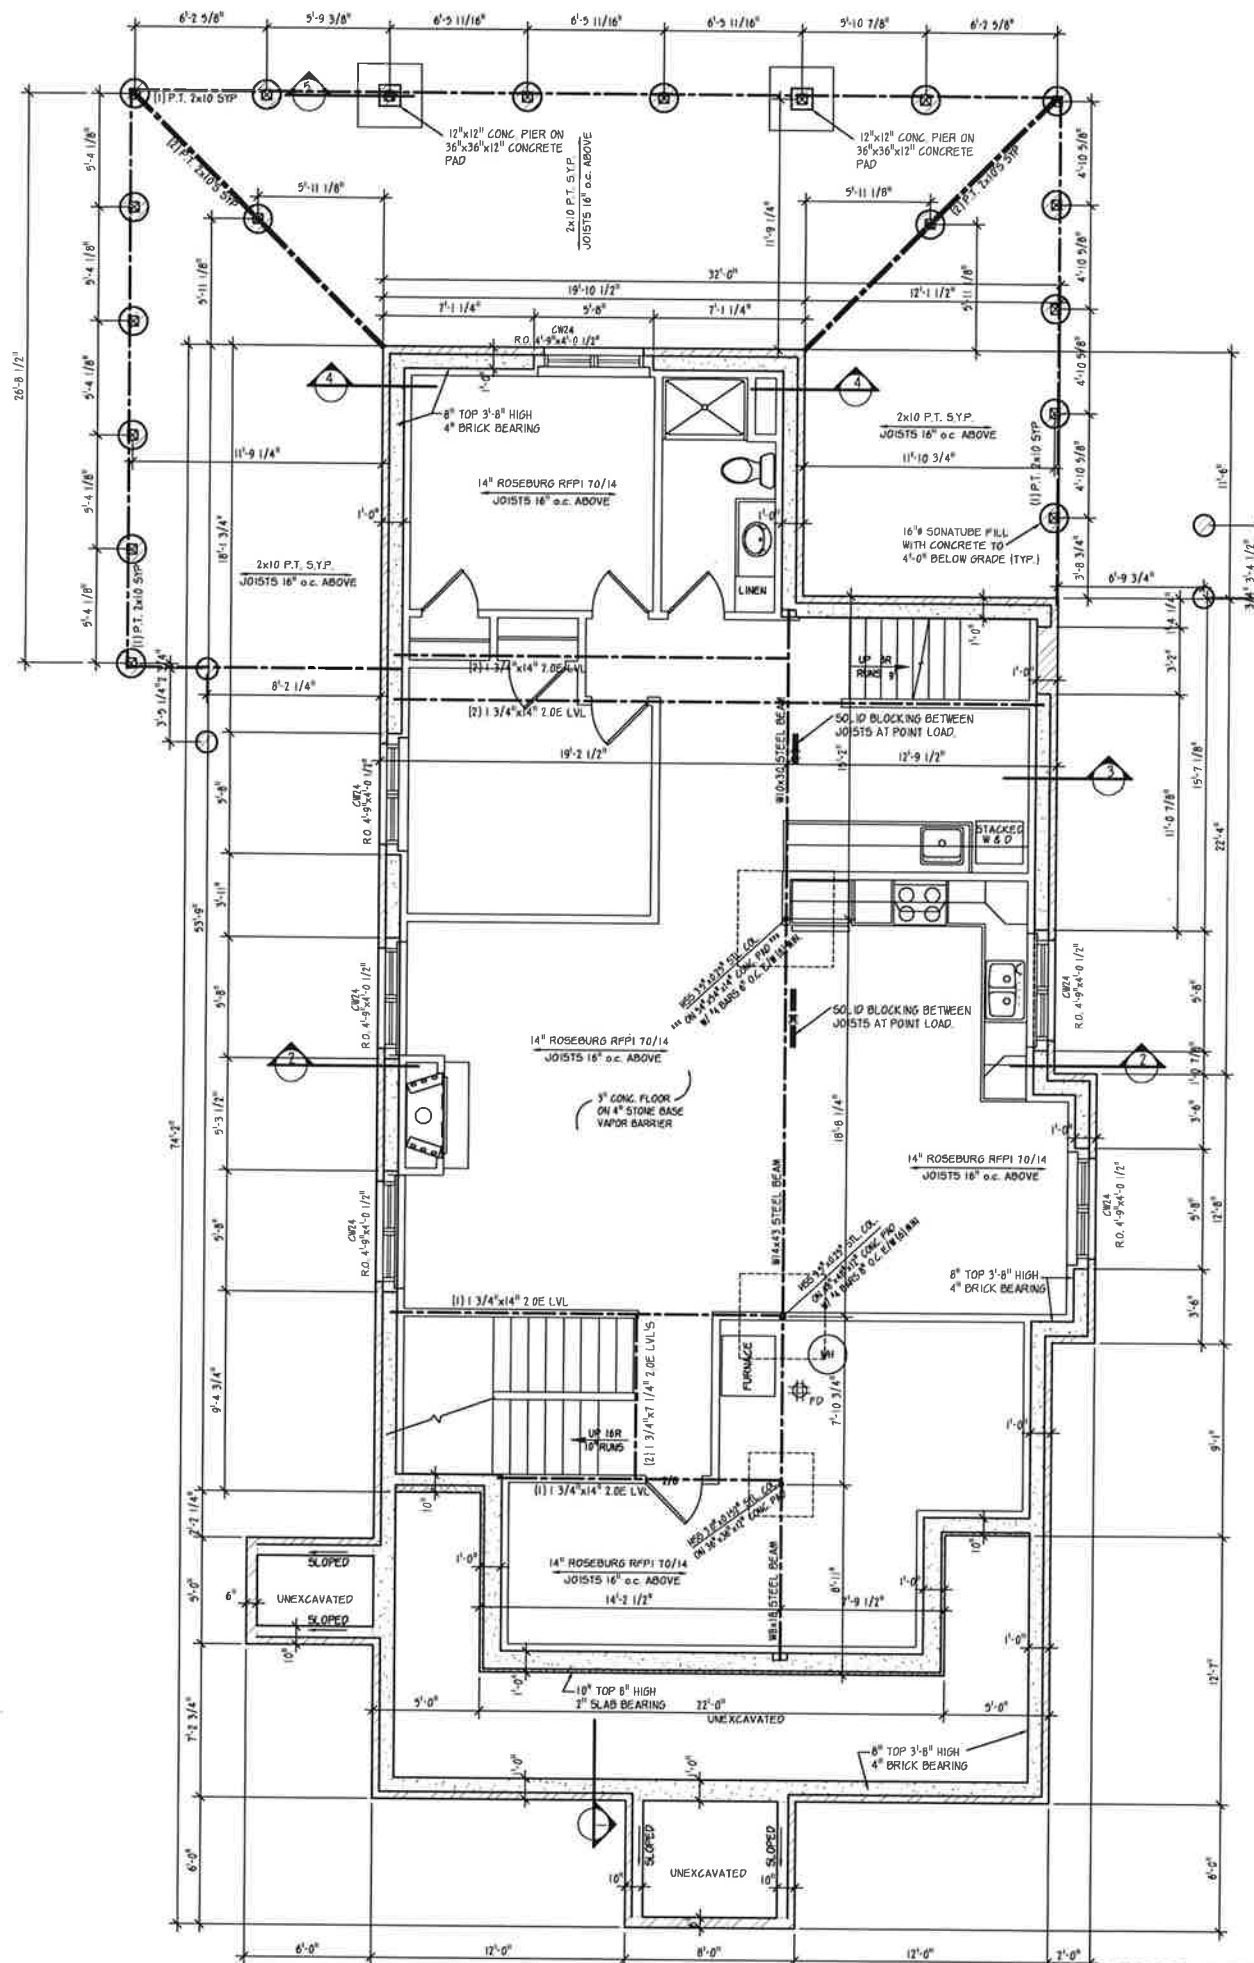


FOUNDATION PLAN

<p>PROJECT RENOVATED RESIDENCE FOR: JOHN AND KATHLYN ALBERT</p>	
<p>NEW HORIZON VENTURES, L.L.C. ARCHITECTS/PLANNERS</p>	
<p>P.O. BOX 292, GRAFTON, WI. 53024 http://www.nhv-arch.com/ 262-377-4730 or 262-375-2397</p>	
<p>JOB NUMBER ALB-3235-710</p>	<p>DATE 12/16/2020</p>
<p>REVISIONS 01/31/2023 07/24/2023</p>	
<p>SHEET 93 7</p>	<p>CHECKED BY: TLB DRAWN BY: TLB</p>

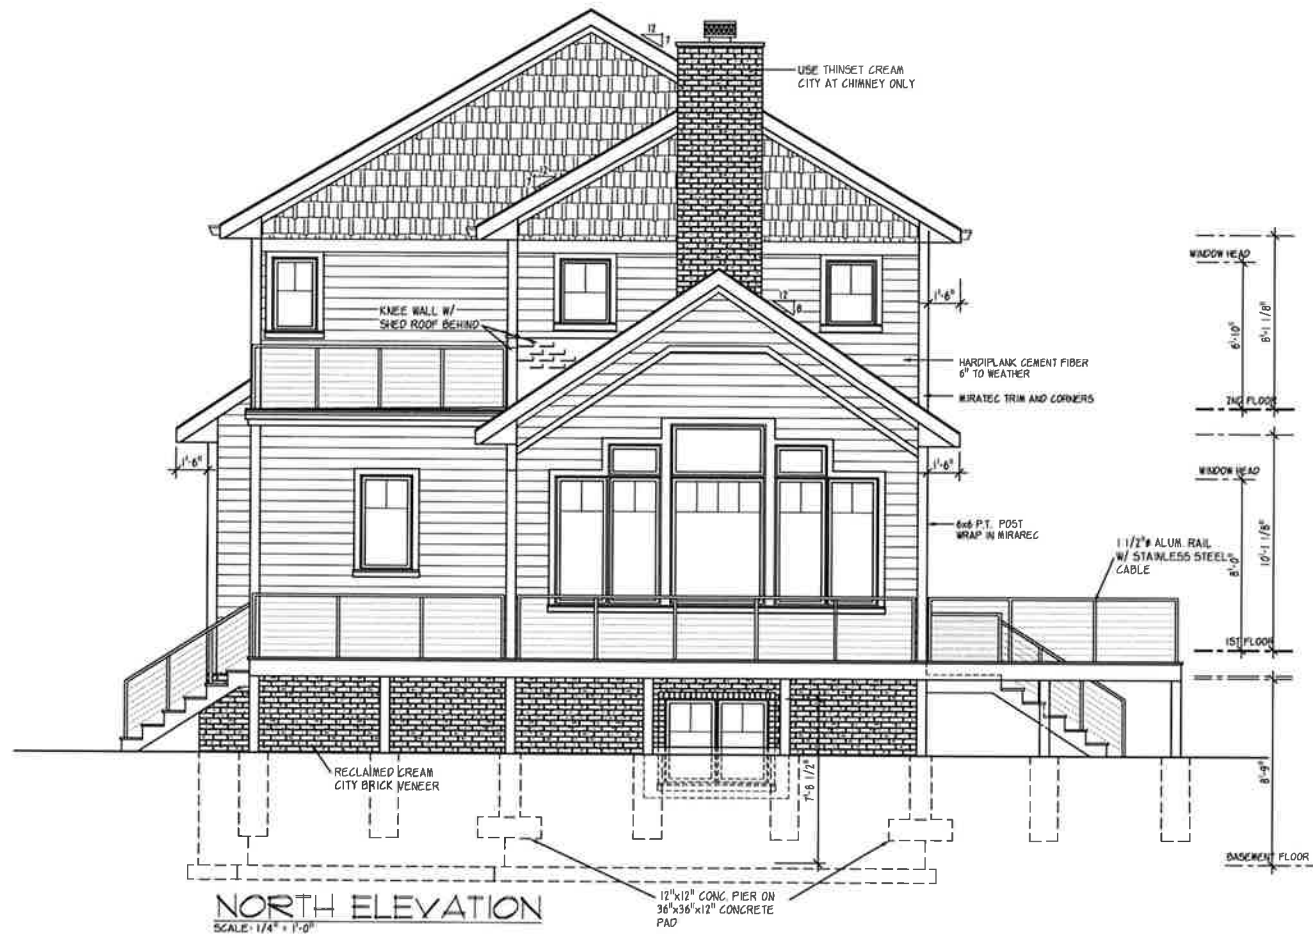

NORTH ELEVATION
SCALE: 1/4" = 1'-0"

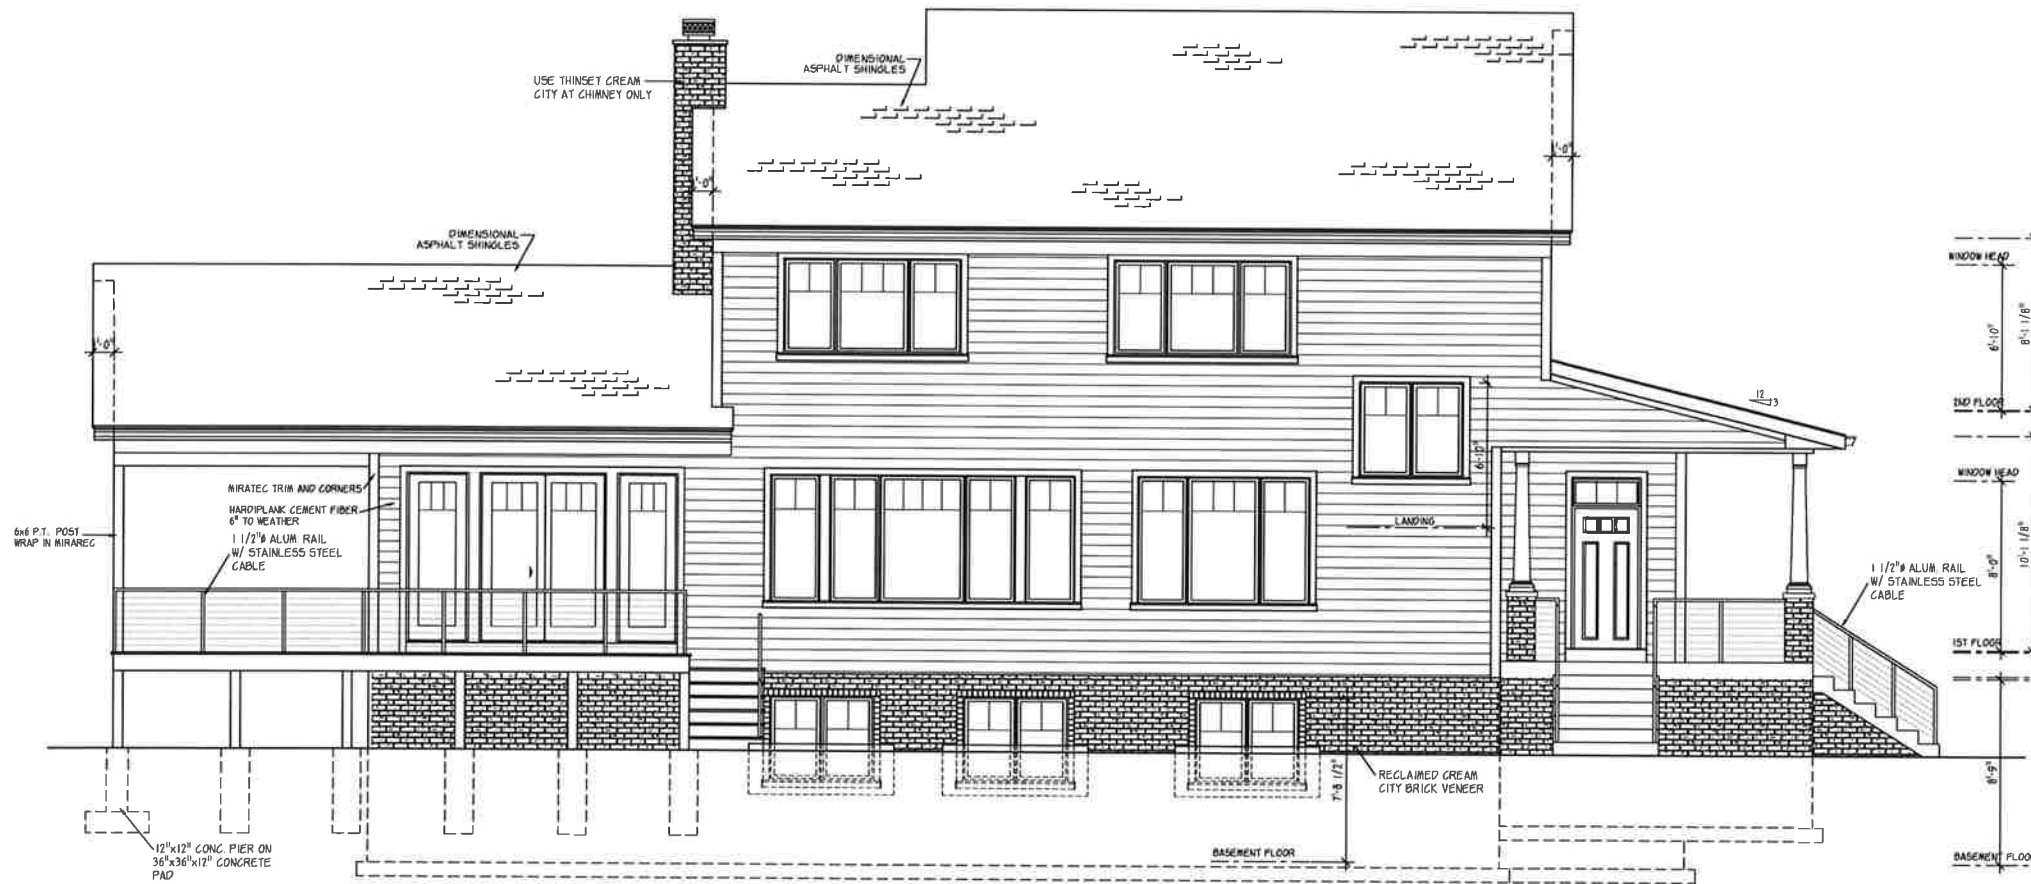

WEST ELEVATION
SCALE: 1/4" = 1'-0"

PROJECT
RENOVATED RESIDENCE FOR:
JOHN AND KATHLYN ALBERT


NEW HORIZON VENTURES, L.L.C.
ARCHITECTS/PLANNERS

P.O. BOX 292, GRAFTON, WI. 53024
<http://www.nhv-arch.com/>
262-377-4730 or 262-375-2397

JOB NUMBER	DATE	REVISIONS
ALS-2255-720	12/16/2020	01/31/2023
		02/24/2023

SHEET	CHECKED BY:	DRAWN BY:
4	TLB	TLB
9		
7		

NEW HORIZON VENTURES L.L.C.
© 2023

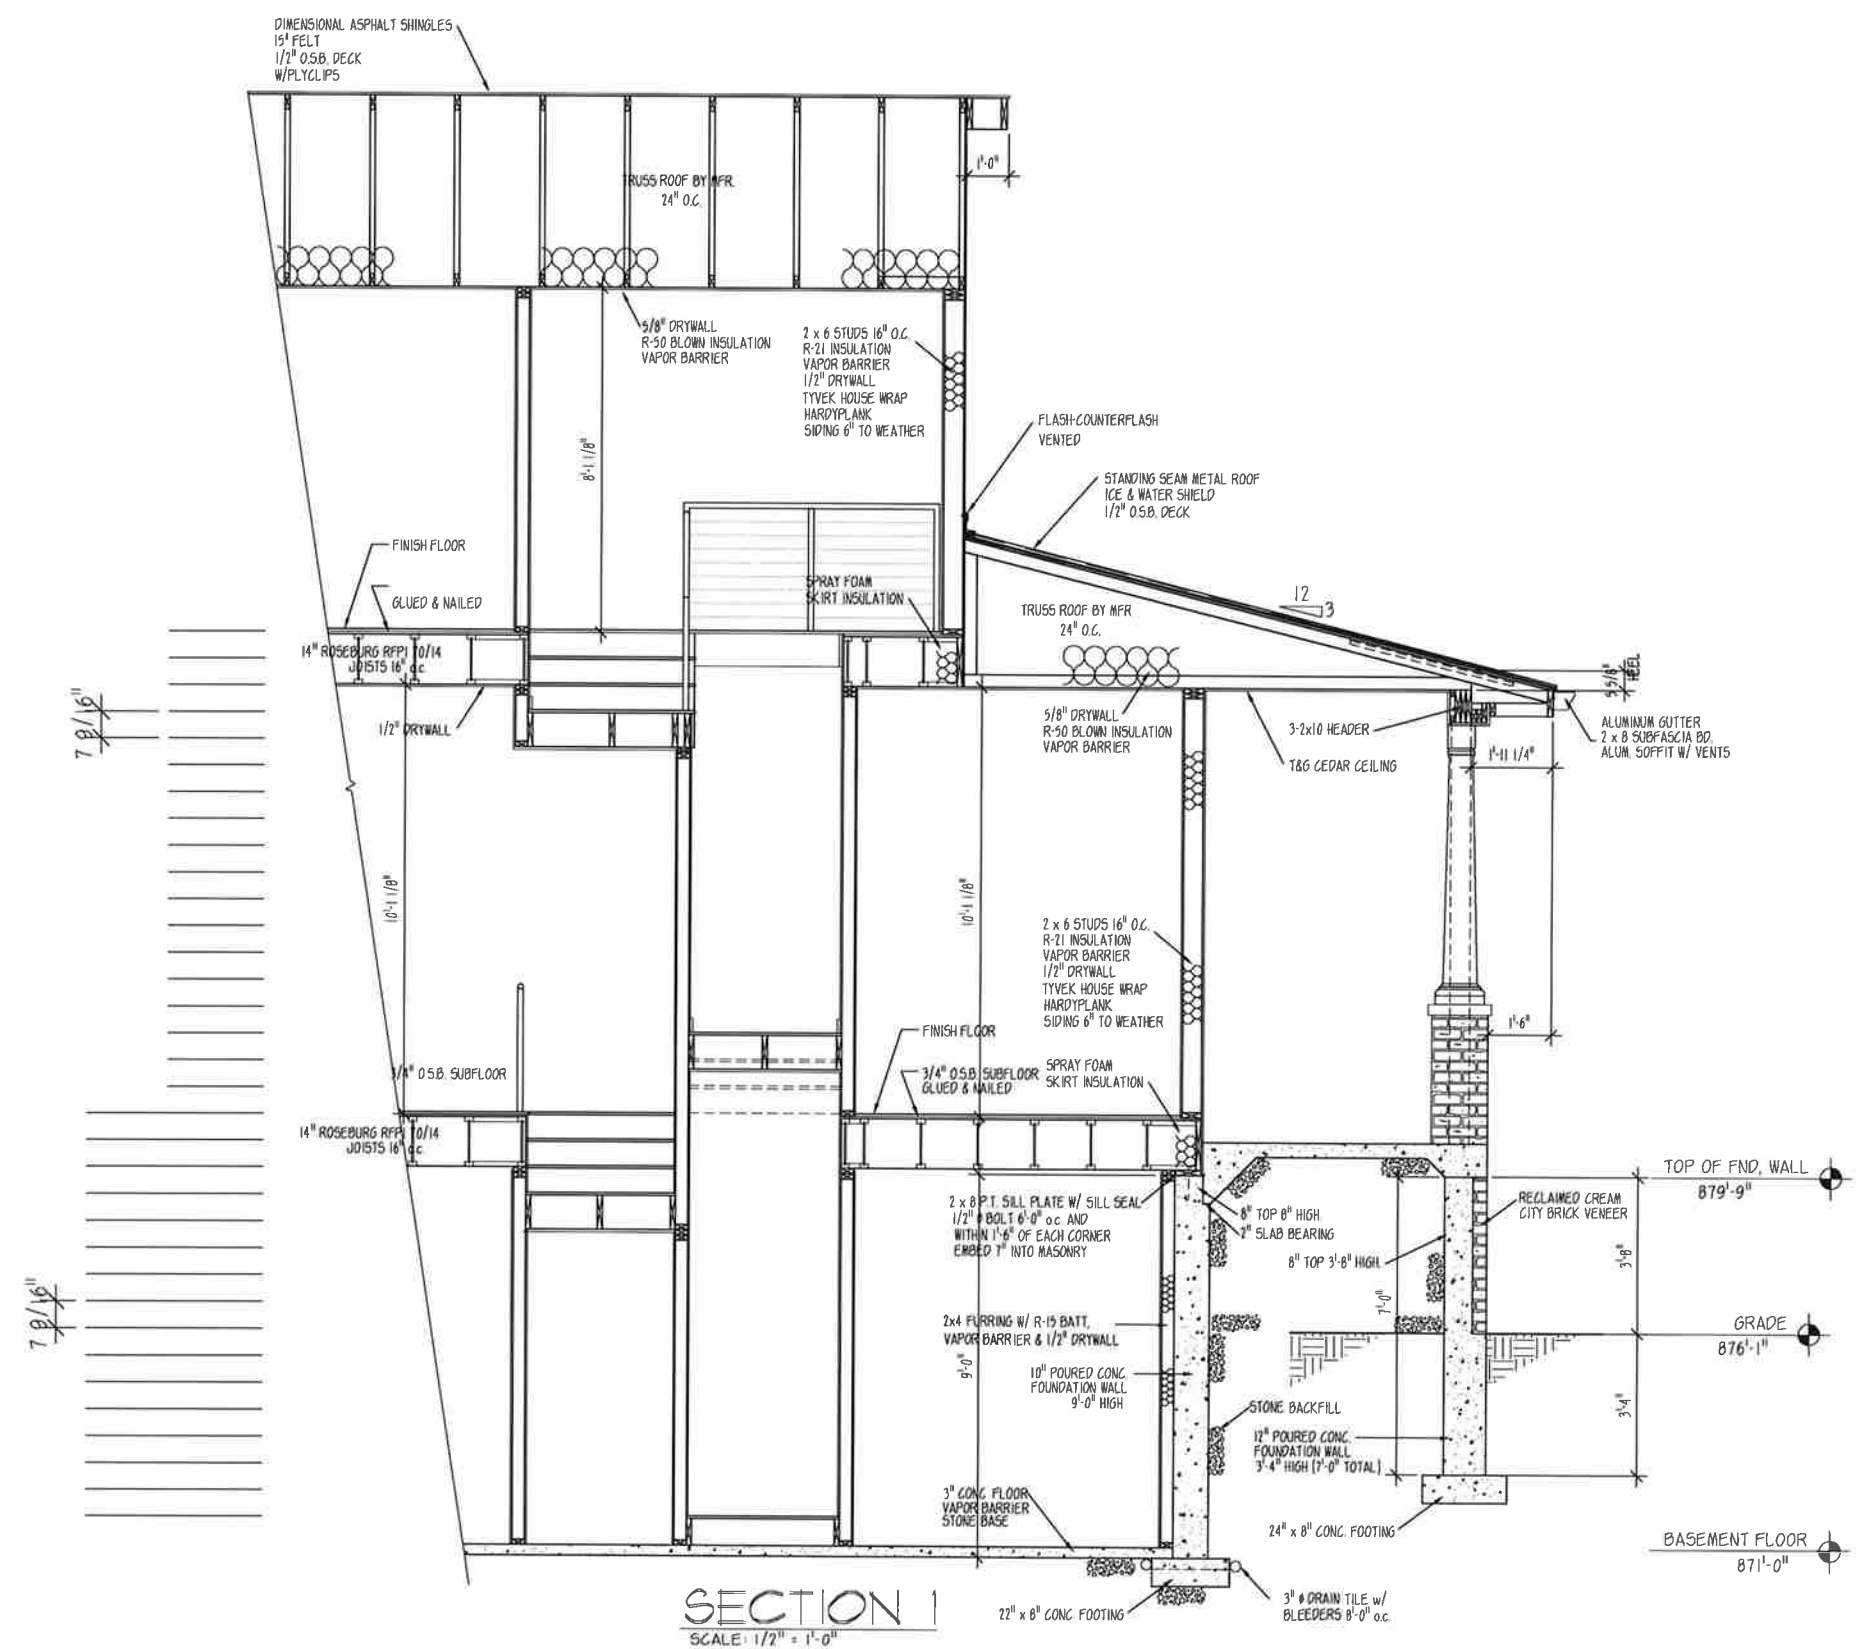

SECTION 1
SCALE: 1/2" = 1'-0"


PROJECT
NEW RESIDENCE FOR:
JOHN AND KATHLYN ALBERT

NEW HORIZON VENTURES L.L.C.
ARCHITECTS/PLANNERS

P.O. BOX 292, GRAFTON, WI 53024
WWW.NEWHORIZONVENTURES.COM
262-377-4790 or 262-375-2397

JOB NUMBER ALB-3295-720	DATE 12/16/2020	REVISIONS: 01/31/2023 02/24/2023	
SHEET 7 OF 17	CHECKED BY: T.L.B.	DRAWN BY: T.L.B.	

NEW HORIZON VENTURES L.L.C.
© 2024

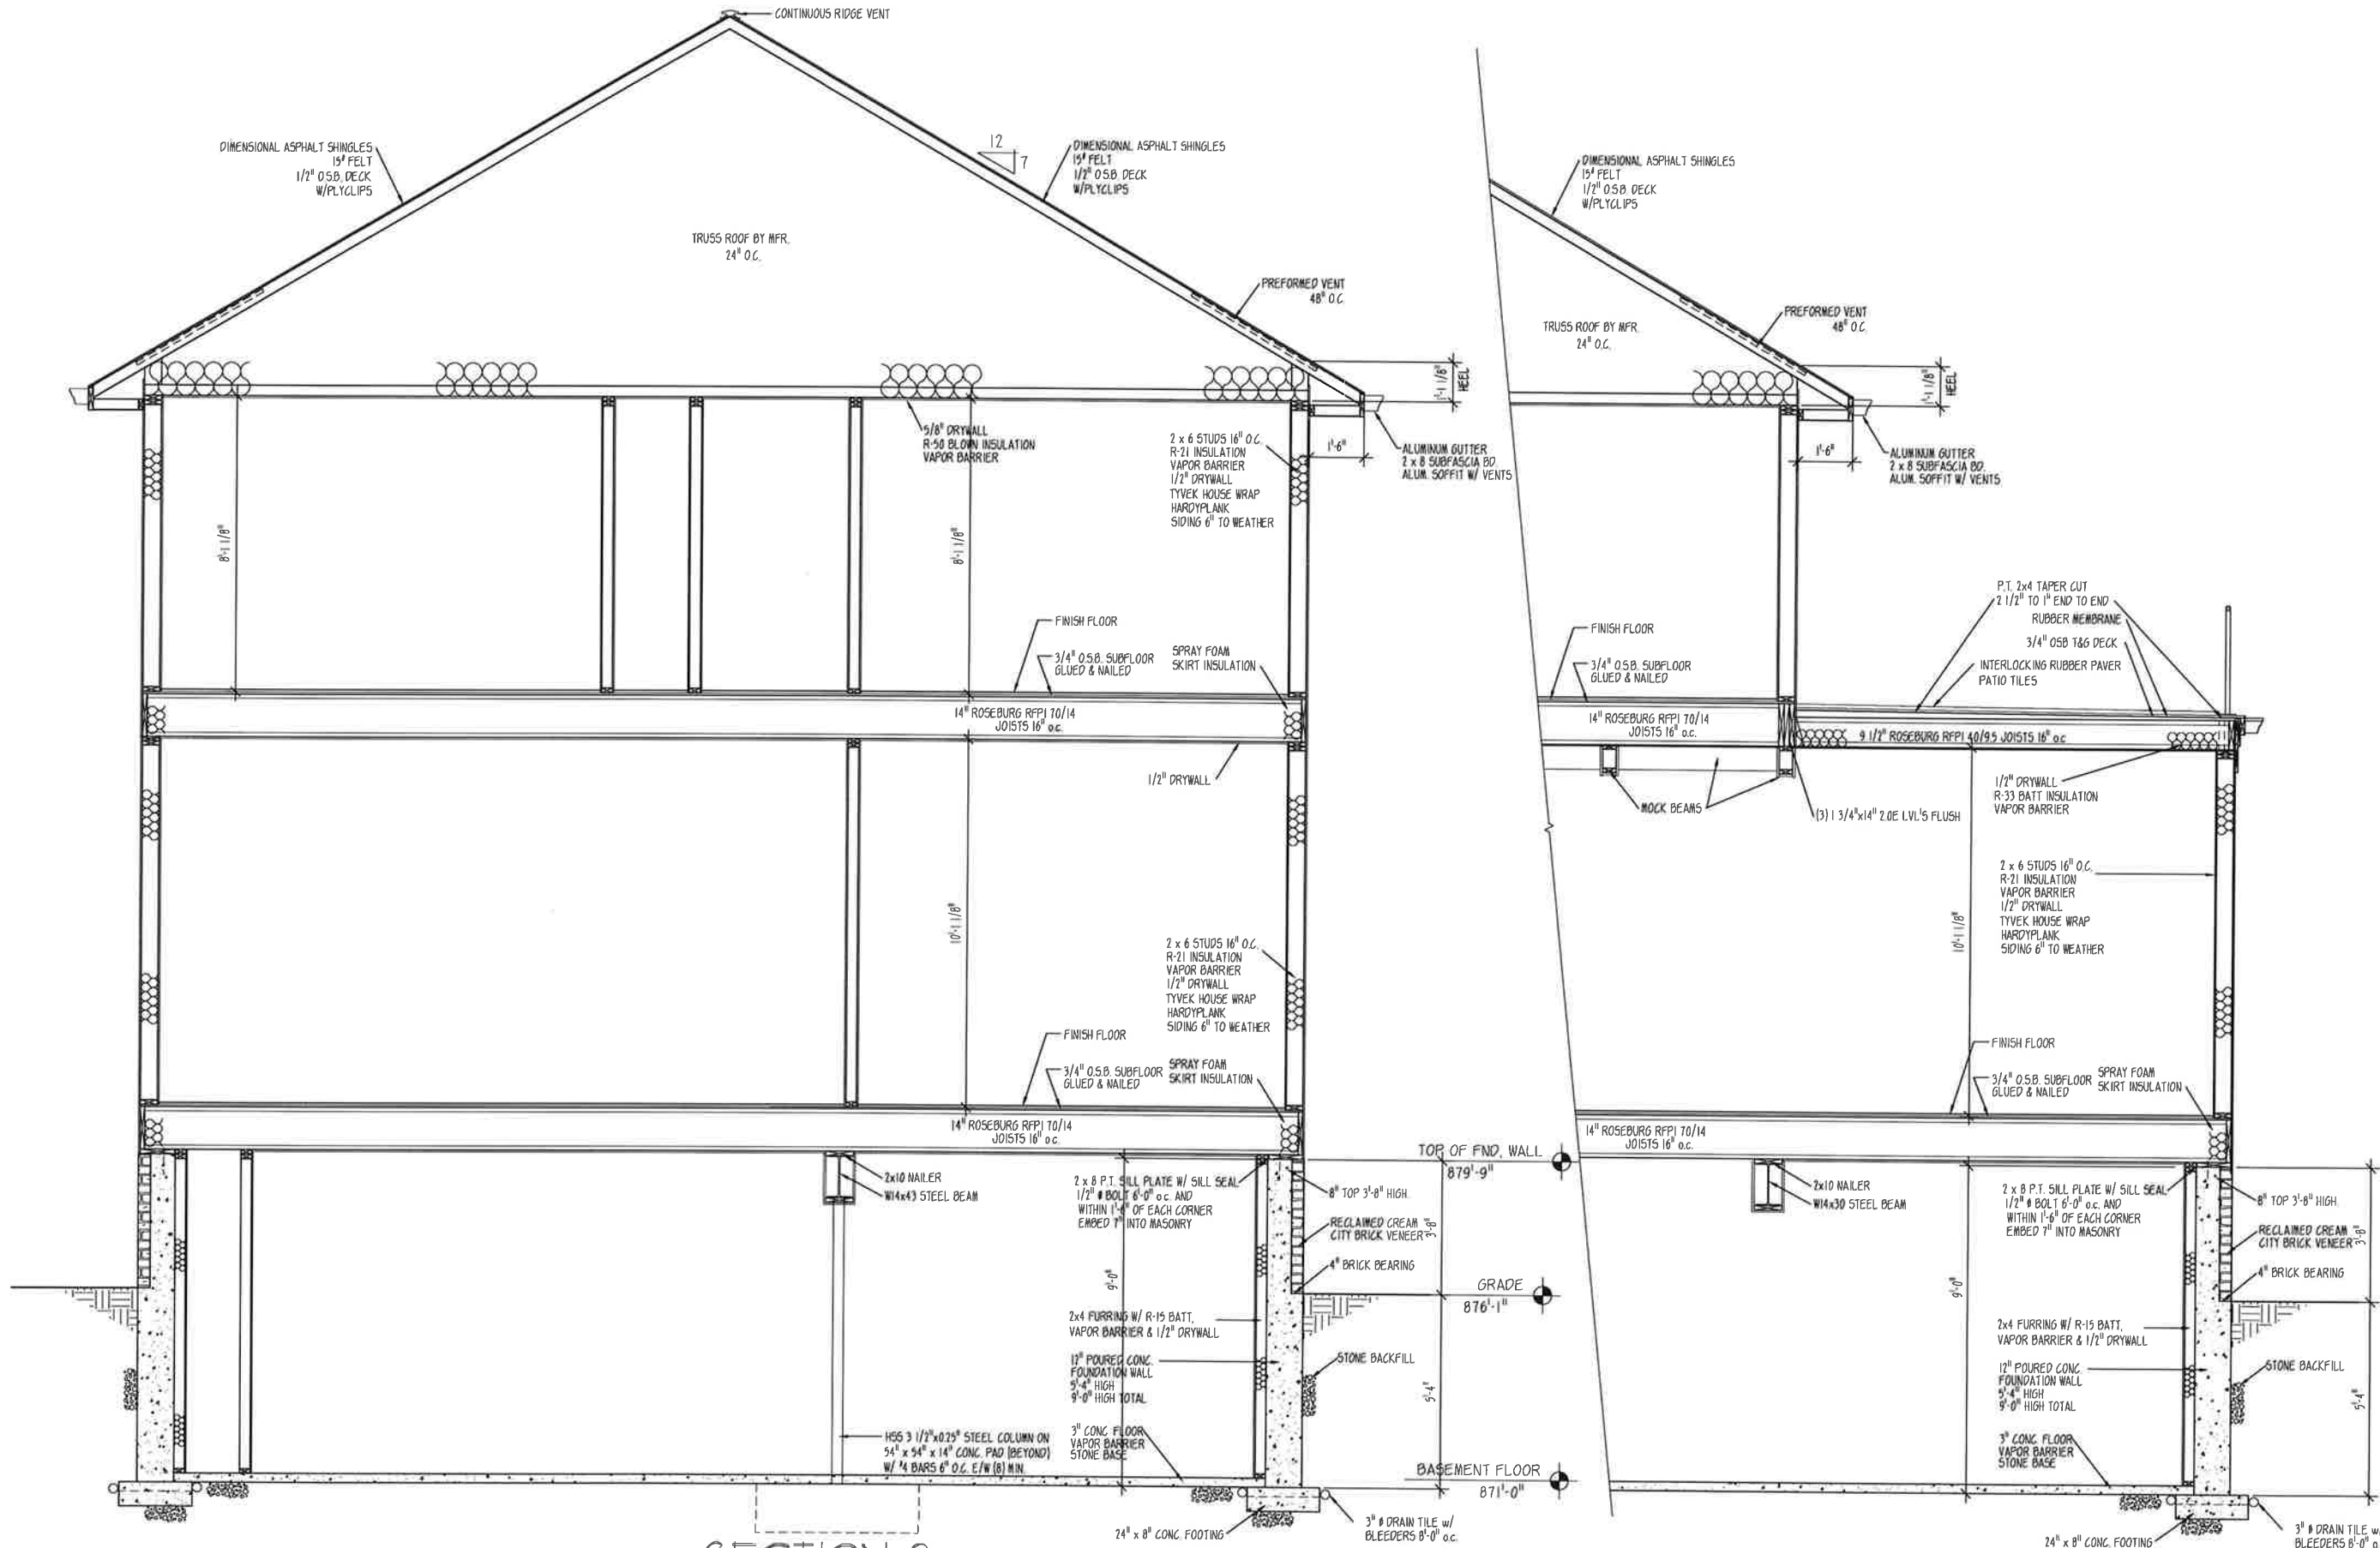

SECTION 2
SCALE: 1/2" = 1'-0"

SECTION 3
SCALE: 1/2" = 1'-0"


PROJECT
NEW RESIDENCE FOR:
JOHN AND KATHLYN ALBERT

NEW HORIZON VENTURES, L.L.C.
ARCHITECTS/PLANNERS


P.O. BOX 292, GRAFTON, WI. 53024
WWW.NEWHORIZONVENTURES.COM
262-377-4790 or 262-375-2997

JOB NUMBER MIL-3196-1015	DATE 12/16/2020
REVISIONS	01/31/2023 02/24/2023
SHEET 9 7	CHECKED BY: T.L.B.
	DRAWN BY: T.L.B.

NEW HORIZON VENTURES LLC
© 2024

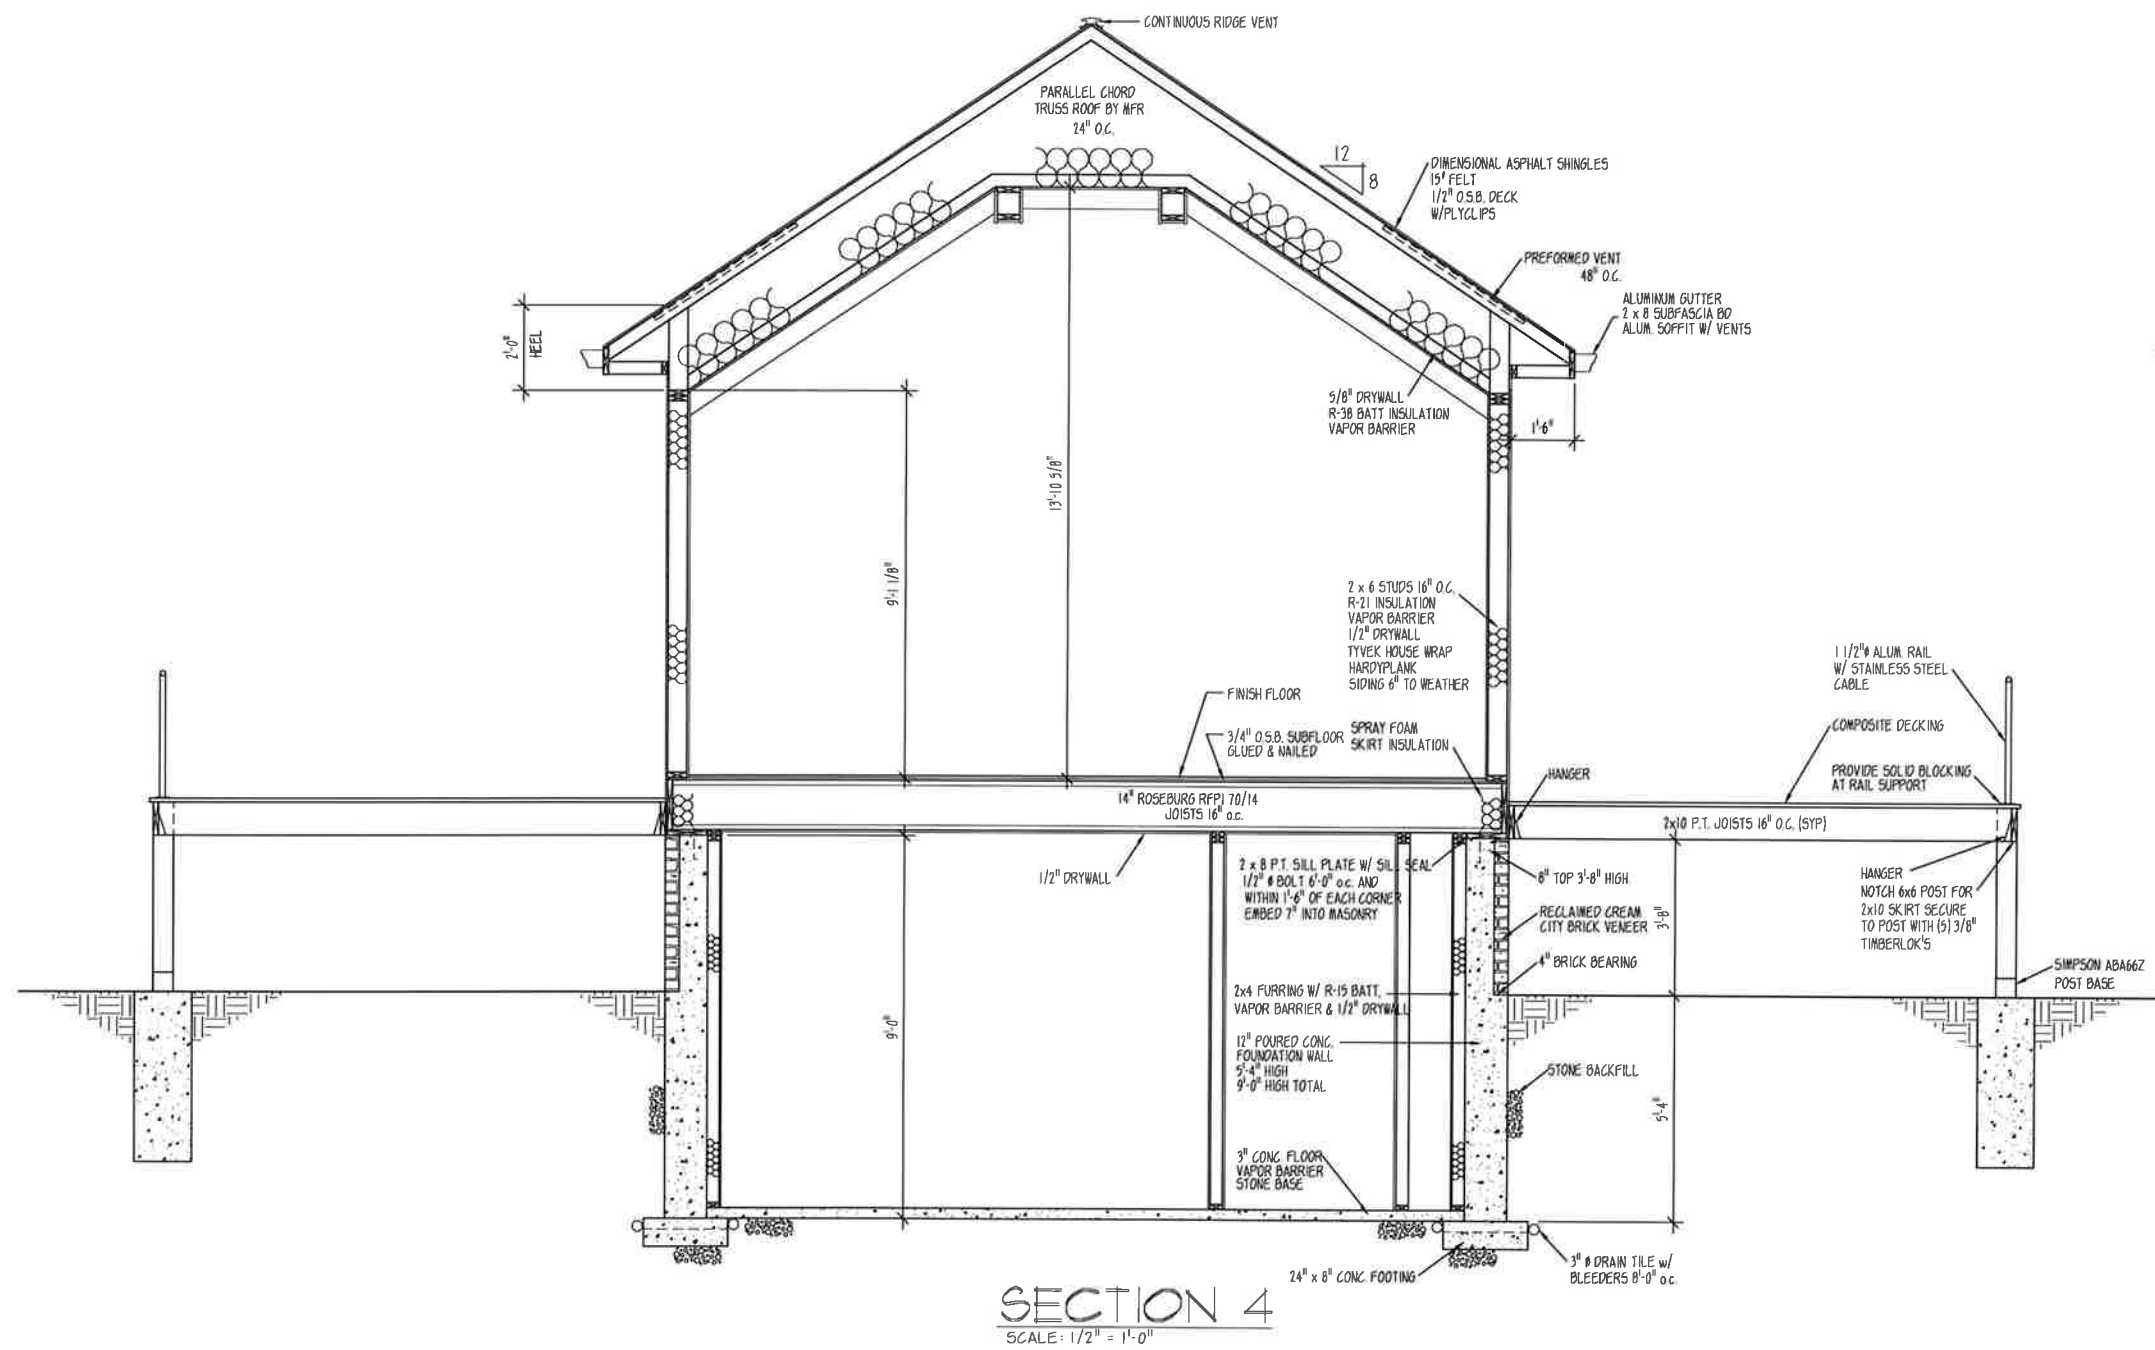

SECTION 4
SCALE: 1/2" = 1'-0"

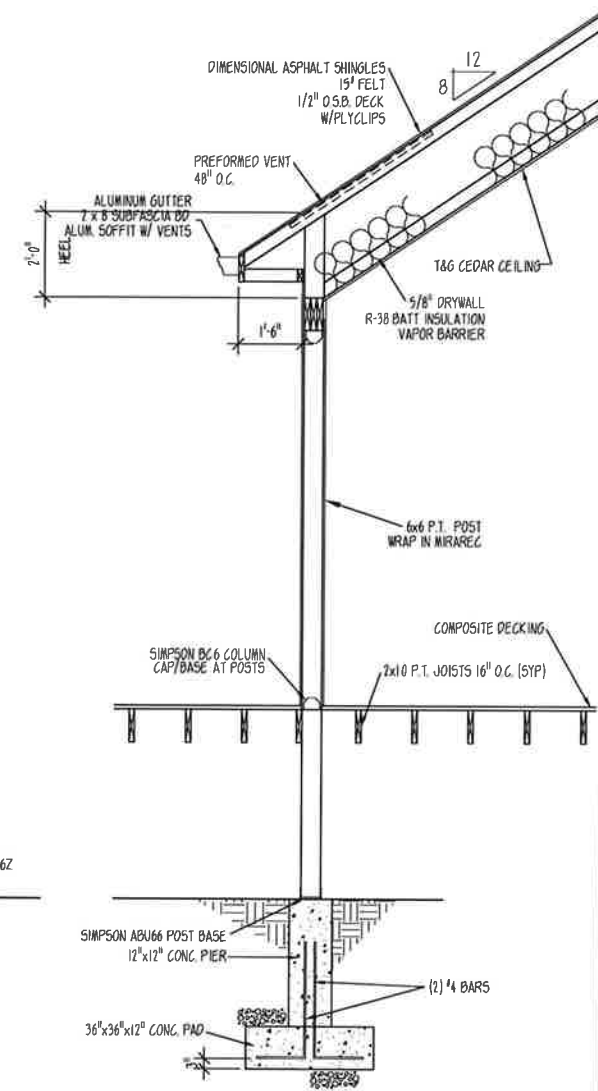

SECTION 5
SCALE: 1/2" = 1'-0"

PROJECT
NEW RESIDENCE FOR:
JOHN AND KATHLYN ALBERT

NEW HORIZON VENTURES, L.L.C.
ARCHITECTS/PLANNERS

P.O. BOX 292, GRAFTON, WI 53024
WWW.NEWHORIZONVENTURES.COM
262-377-4730 or 262-375-2397

JOB NUMBER ML-3186-1019	DATE 12/16/2020	REVISIONS: 01/31/2023 02/24/2023
SHEET 7 7	CHECKED BY: TLB	DRAWN BY: TLB

NEW HORIZON VENTURES, L.L.C.
© 2019



requesting
waiver

**Rental
Agreement for
LAKEVIEW PARK PAVILION
Random Lake, Wisconsin**

It is hereby agreed from Random Lake Assoc (renter) shall be entitled to exclusive use of the Lakeview Park Pavilion and four (4) picnic tables on Aug. 19, 2023 (date). This does not include exclusive use of the restroom portion of the building.

Boat Parade

The rental period shall end at 9:00 P.M. A \$50.00 retaining fee will be returned to the Renter, if clean up is not required by the Parks Department. The Renter also agrees to dispose of trash and recyclables properly prior to vacating the pavilion and to abide by the rules noted in the pavilion rental policy.

Per Village of Random Lake Municipal Code Section 26-1, Renter is subject to a fine if any damage is done to the pavilion. Renter also agrees that repair costs for any damage done to the pavilion during renter's occupancy shall be the sole responsibility of the renter. Cancellation of rental forfeits the rental fee.

Parking Fee: \$8.00 non-resident, (Village residents park for free) paid to attendant. If no attendant on duty, money must be deposited in the lock box near the launch pier.

Boat Launch fee \$8.00 (non-resident) \$5.00 (resident) fee per watercraft must be deposited in the lock box near the launch pier.

Printed Name: Lois McHenry, Secretary RLA
Address: 97 Evergreen Dr.
City, State, Zip Code: Random Lake, WI 53075
Telephone Number: (920) 946-4737

_____ Resident fee \$50.00 + \$50.00 deposit fee totaling \$100.00

_____ Nonresident fee \$100.00 + \$50.00 deposit fee totaling \$150.00

Return reservation check along with signed Agreement to the address listed below.

Signatures:

Clerk/Treasurer
Village of Random Lake

Lois McHenry
Signature of Renter

2-17-2023
Date

Paid By: _____ Check #: _____ Security Deposit return date: _____

3/01/2023 3:38 PM

Reprint Payroll Register Quick
All Employees

Page: 1
PAYRL

Check Date From: 2/23/2023
Thru: 2/23/2023

From Dept:
Thru Dept:

Name / Chk	Beg	End Dates	Check Nbr	Hours	Earnings	Deductions	Net Pay
MARTIN, JOHN L			32535	3.00	53.19	0.00	53.19
2/23/2023	2/05/2023	2/18/2023					
RUMACK, RONALD S			32536	3.00	53.19	0.00	53.19
2/23/2023	2/05/2023	2/18/2023					
DAHM, JERIOD N			V1529	85.00	1,968.75	548.57	1,420.18
2/23/2023	2/05/2023	2/18/2023					
GOEMER, ARIANA			V1530	8.00	72.08	5.52	66.56
2/23/2023	2/05/2023	2/18/2023					
HORNING, ELISABETH			V1531	29.00	461.10	38.72	422.38
2/23/2023	2/05/2023	2/18/2023					
JAYCOX, CARISSA M			V1532	80.00	1,812.80	373.81	1,438.99
2/23/2023	2/05/2023	2/18/2023					
KOLB, CHRISTOPHER J			V1533	84.00	1,941.88	665.02	1,276.86
2/23/2023	2/05/2023	2/18/2023					
LEDERER, PETER			V1534	80.00	3,024.81	938.79	2,086.02
2/23/2023	2/05/2023	2/18/2023					
LOCKLAIR, DANIEL R			V1535	29.00	353.51	29.89	323.62
2/23/2023	2/05/2023	2/18/2023					
MARTIN, SUZANNE			V1536	14.75	195.14	14.93	180.21
2/23/2023	2/05/2023	2/18/2023					
MORLEY, CHRISTOPHER B			V1537	33.50	502.50	77.75	424.75
2/23/2023	2/05/2023	2/18/2023					
SIEGEL, TYLER C			V1538	88.00	2,447.67	820.44	1,627.23
2/23/2023	2/05/2023	2/18/2023					
SULLIVAN, CAMRIN R			V1539	80.00	2,052.55	528.18	1,524.37
2/23/2023	2/05/2023	2/18/2023					
TRAAS, TODD M			V1540	46.12	943.15	141.08	802.07
2/23/2023	2/05/2023	2/18/2023					
VIDEKOVICH COENEN, LYNN			V1541	7.00	77.91	11.26	66.65
2/23/2023	2/05/2023	2/18/2023					
WAALA, STEPHANIE S			V1542	80.00	2,798.47	834.37	1,964.10
2/23/2023	2/05/2023	2/18/2023					
WEGNER, MILES C			V1543	87.00	1,810.00	730.83	1,079.17
2/23/2023	2/05/2023	2/18/2023					
WILL, KATRINA A			V1544	29.00	357.57	27.35	330.22
2/23/2023	2/05/2023	2/18/2023					
WILLIAMSON, JACOB N			V1545	88.00	1,972.92	613.54	1,359.38
2/23/2023	2/05/2023	2/18/2023					

3/01/2023 3:38 PM

Reprint Payroll Register Quick
All Employees

Page: 2
PAYRL

Check Date From: 2/23/2023
Thru: 2/23/2023


From Dept:
Thru Dept:


Name / Chk	Beg	End Dates	Check Nbr	Hours	Earnings	Deductions	Net Pay
WROBLEWSKI, ELIZABETH			V1546	45.00	715.50	165.19	550.31
2/23/2023	2/05/2023	2/18/2023					


Totals:


999.37 23,614.69 6,565.24 17,049.45

Total Checks: 20 (Male: 11 Female: 9)

 election
106.38

 DPW
11,193.11

 Library
4,787.86

 Village Hall
4,611.27

 Safety
2,916.07

3/02/2023 4:06 PM

In Progress Checks - Full Report - ALL

Page: 1

ALL Checks by Payee

ACCT

POOLED CHECKING (COLLINS)

Dated From: 3/07/2023

From Account:

Thru: 3/07/2023

Thru Account:

Voucher Nbr	Check Date	Payee	Amount	
3/07/2023 AFLAC				
2/14/23 INVOICE				
100-00-21525-000-000		HEALTH INS	109.29	
		VILLAGE VISION	218046	
100-00-21525-000-000		HEALTH INS	23.23	
		LIBRARY VISION	218046	
100-00-21526-000-000		DENTAL INS	1,105.52	
		VILLAGE DENTAL	218046	
100-00-21526-000-000		DENTAL INS	161.95	
		LIBRARY DENTAL	218046	
			Total	1,399.99
3/07/2023 ARCHER MAT RENTAL & SALES LLC				
2/28/23 INVOICE				
100-00-51600-230-000		VILLAGE HALL - S.M.R.E	4.70	
		1-3'X5' BLACK MINK MAT	37089	
100-00-51600-230-000		VILLAGE HALL - S.M.R.E	18.74	
		2-3'X10' BLACK MINK MATS	37089	
			Total	23.44
3/07/2023 BADGER LABORATORIES, INC				
2/15/23 INVOICE				
660-00-54610-395-000		TEST LAB-EQUIPMENT	750.00	
		LOQ STUDY	23-003175	
660-00-54610-395-000		TEST LAB-EQUIPMENT	25.00	
		SHIPPING CHARGE	23-003175	
			Total	775.00
3/07/2023 CANNON SOLUTIONS AMERICA INC				
2/22/23 INVOICE				
100-00-51420-290-000		LEASED OFFICE EQUIPMENT	13.88	
		COPIER MAINTENANCE	6003405452	
600-00-51421-390-000		C/T - supplies, expenses	13.89	
		COPIER MAINTENANCE	6003405452	
660-00-51421-390-000		OFFICE SUPPLIES/EXP	13.89	
		COPIER MAINTENANCE	6003405452	
			Total	41.66

3/02/2023 4:06 PM

In Progress Checks - Full Report - ALL
ALL Checks by Payee
POOLED CHECKING (COLLINS)

Page: 2
ACCT

Dated From: 3/07/2023 From Account:
Thru: 3/07/2023 Thru Account:

Voucher Nbr	Check Date	Payee	Amount
3/07/2023 CANNON SOLUTIONS AMERICA INC			
2/22/23 INVOICE			
100-00-51420-290-000		LEASED OFFICE EQUIPMENT	43.75
		COPIER USAGE 6003404710	
600-00-51420-390-000		OFFICE SUPPLIES/EXP	43.75
		COPIER USAGE 6003404710	
660-00-51421-390-000		OFFICE SUPPLIES/EXP	43.76
		COPIER USAGE 6003404710	
			Total 131.26
3/07/2023 CHRISTOPHER KOLB			
3/1/23 INVOICE			
100-00-53100-311-000		SAFETY SUPPLIES REIMBURSEMENT	142.39
		WORK BOOT REIMBURSEMENT 3/1/23	
			Total 142.39
3/07/2023 ENERGENECS			
2/21/23 INVOICE			
401-00-57300-000-000		STREET PROJECTS	43,800.00
		ENERGENECS CUSTOM JOB 0045396-IN	
			Total 43,800.00
3/07/2023 HAWLEY KAUFMAN & KAUTZER S.C.			
2/24/23 INVOICE			
100-00-51300-210-000		LEGAL-PROFESSIONAL SERVICES	70.00
		TRAFFIC COURT LEGAL 65	
			Total 70.00
3/07/2023 HYDRO CORP			
1/31/23 INVOICE			
600-00-52410-390-000		CROSS CONNECTION CONTROL	128.00
		MCC 2 YRS 01/22-12/23 0070751-IN	
			Total 128.00
3/07/2023 KAPUR & ASSOCIATES INC.			
1/3/23		Previous Year Expense	
660-00-57400-200-000		CONTRACTED SERVICES	30,170.50
		WWTF UPGRADES-FINAL DESIGN 116956	
			Total 30,170.50

3/02/2023 4:06 PM

In Progress Checks - Full Report - ALL

Page: 3
ACCT

ALL Checks by Payee

POOLED CHECKING (COLLINS)

Dated From: 3/07/2023 From Account:
Thru: 3/07/2023 Thru Account:

Voucher Nbr	Check Date	Payee	Amount
	3/07/2023	KAPUR & ASSOCIATES INC.	
1/3/23		Previous Year Expense	
660-00-57400-200-000		CONTRACTED SERVICES	1,221.50
		E SHORE LIFT STATION	116962
		Total	1,221.50
	3/07/2023	KAPUR & ASSOCIATES INC.	
1/3/23		Previous Year Expense	
401-00-57300-000-000		STREET PROJECTS	2,642.50
		WOODLAND VIEW CM	116958
		Total	2,642.50
	3/07/2023	KAPUR & ASSOCIATES INC.	
2/24/23		INVOICE	
660-00-51190-210-000		ENGINEERING	9,810.00
		WWTF UPGRADES-FINAL DESIGN	117731
		Total	9,810.00
	3/07/2023	KAPUR & ASSOCIATES INC.	
2/24/23		INVOICE	
401-00-57300-000-000		STREET PROJECTS	1,620.00
		WOODLAND VIEW CSM	117734
		Total	1,620.00
	3/07/2023	NAPA AUTO PARTS	
2/23/23		INVOICE	
100-00-53240-391-000		GAS & OIL (60%)	119.98
		PREM AW 46 HYD FL 5G	779297
		Total	119.98
	3/07/2023	RANDOM LAKE INVESTMENTS LLC	
2/16/23		INVOICE	
100-00-53230-240-000		SHOP RENTAL SPACE	500.00
		DPW RENTAL SPACE FEB 2023	1003
100-00-53230-240-000		SHOP RENTAL SPACE	500.00
		DPW RENTAL SPACE MAR 2023	1003
		Total	1,000.00
	3/07/2023	Sabel Mechanical LLC	
2/9/23		INVOICE	

3/02/2023 4:06 PM

In Progress Checks - Full Report - ALL

Page: 4

ALL Checks by Payee

ACCT

POOLED CHECKING (COLLINS)

Dated From: 3/07/2023

From Account:

Thru: 3/07/2023

Thru Account:

Voucher Nbr	Check Date	Payee	Amount
660-00-54600-390-000		WWTP - S,M,R,E	1,525.00
		MAIN PANEL FUSE REPLACEMENT/FLOWMETER 230058	
		Total	1,525.00

3/07/2023 UNIFIRST CORPORATION

2/14/23 INVOICE

100-00-53100-325-000		UNIFORMS	25.56
		UNIFORMS 1286079	
600-00-53660-392-000		UNIFORMS	25.57
		UNIFORMS 1286079	
660-00-53660-392-000		UNIFORMS	25.57
		UNIFORMS 1286079	
		Total	76.70

3/07/2023 UNIFIRST CORPORATION

2/21/23 INVOICE

100-00-53100-325-000		UNIFORMS	25.57
		UNIFORMS 1287166	
600-00-53660-392-000		UNIFORMS	25.57
		UNIFORMS 1287166	
660-00-53660-392-000		UNIFORMS	25.56
		UNIFORMS 1287166	
		Total	76.70

3/07/2023 US CELLULAR

2/8/23 INVOICE

100-00-53101-390-000		CELL PHONE-DPW	15.62
		DPW CELL 0561007621	
600-00-54600-221-000		PLANT - TELEPHONE	15.61
		DPW CELL 0561007621	
660-00-54600-221-000		WWTP - TELEPHONE/INTERNET	15.62
		DPW CELL 0561007621	
100-00-53101-390-000		CELL PHONE-DPW	2.73
		EMERGENCY CELL PHONES 0561007621	
600-00-54600-221-000		PLANT - TELEPHONE	2.74
		EMERGENCY CELL PHONES 0561007621	
660-00-54600-221-000		WWTP - TELEPHONE/INTERNET	2.73
		EMERGENCY CELL PHONES 0561007621	

3/02/2023 4:06 PM

In Progress Checks - Full Report - ALL

Page: 5

ALL Checks by Payee

ACCT

POOLED CHECKING (COLLINS)

Dated From: 3/07/2023

From Account:

Thru: 3/07/2023

Thru Account:

Voucher Nbr	Check Date	Payee	Amount
			Total 55.05
3/07/2023 WEX BANK			
2/23/23 INVOICE			
100-00-53240-391-000		GAS & OIL (60%)	31.26
		FORD PICKUP TRUCK 1/24/23	87293825
600-00-54615-391-000		VEHICLES-GAS/OIL 20%	10.43
		FORD PICKUP TRUCK 1/24/23	87293825
660-00-54615-391-000		VEHICLES-GAS 20%	10.42
		FORD PICKUP TRUCK 1/24/23	87293825
100-00-53240-391-000		GAS & OIL (60%)	34.16
		SKID LOADER 1/26/23	87293825
600-00-54615-391-000		VEHICLES-GAS/OIL 20%	11.38
		SKID LOADER 1/26/23	87293825
660-00-54615-391-000		VEHICLES-GAS 20%	11.38
		SKID LOADER 1/26/23	87293825
100-00-53240-391-000		GAS & OIL (60%)	77.25
		TANDUM 1/26/23	87293825
600-00-54615-391-000		VEHICLES-GAS/OIL 20%	25.75
		TANDUM 1/26/23	87293825
660-00-54615-391-000		VEHICLES-GAS 20%	25.75
		TANDUM 1/26/23	87293825
100-00-53240-391-000		GAS & OIL (60%)	135.26
		4X4 1/26/23	87293825
600-00-54615-391-000		VEHICLES-GAS/OIL 20%	45.09
		4X4 1/26/23	87293825
660-00-54615-391-000		VEHICLES-GAS 20%	45.09
		4X4 1/26/23	87293825
100-00-53240-391-000		GAS & OIL (60%)	22.31
		JOHN DEERE 1/27/23	87293825
600-00-54615-391-000		VEHICLES-GAS/OIL 20%	7.44
		JOHN DEERE 1/27/23	87293825
660-00-54615-391-000		VEHICLES-GAS 20%	7.44
		JOHN DEERE 1/27/23	87293825
100-00-53240-391-000		GAS & OIL (60%)	45.37
		FORD PICKUP TRUCK 1/27/23	87293825
600-00-54615-391-000		VEHICLES-GAS/OIL 20%	15.12
		FORD PICKUP TRUCK 1/27/23	87293825

3/02/2023 4:06 PM

In Progress Checks - Full Report - ALL

Page: 6

ALL Checks by Payee

ACCT

POOLED CHECKING (COLLINS)

Dated From: 3/07/2023

From Account:

Thru: 3/07/2023

Thru Account:

Voucher Nbr	Check Date	Payee	Amount
660-00-54615-391-000		VEHICLES-GAS 20%	15.12
	FORD PICKUP TRUCK 1/27/23	87293825	
100-00-53240-391-000		GAS & OIL (60%)	96.28
	TANDUM 1/29/23	87293825	
600-00-54615-391-000		VEHICLES-GAS/OIL 20%	32.10
	TANDUM 1/29/23	87293825	
660-00-54615-391-000		VEHICLES-GAS 20%	32.10
	TANDUM 1/29/23	87293825	
100-00-53240-391-000		GAS & OIL (60%)	46.49
	RED WORK TRUCK 2/2/23	87293825	
600-00-54615-391-000		VEHICLES-GAS/OIL 20%	15.49
	RED WORK TRUCK 2/2/23	87293825	
660-00-54615-391-000		VEHICLES-GAS 20%	15.49
	RED WORK TRUCK 2/2/23	87293825	
100-00-53240-391-000		GAS & OIL (60%)	48.40
	FORD PICKUP TRUCK 2/6/23	87293825	
600-00-54615-391-000		VEHICLES-GAS/OIL 20%	16.13
	FORD PICKUP TRUCK 2/6/23	87293825	
660-00-54615-391-000		VEHICLES-GAS 20%	16.13
	FORD PICKUP TRUCK 2/6/23	87293825	
100-00-53240-391-000		GAS & OIL (60%)	31.02
	SKIDSTEER 2/9/23	87293825	
600-00-54615-391-000		VEHICLES-GAS/OIL 20%	10.34
	SKIDSTEER 2/9/23	87293825	
660-00-54615-391-000		VEHICLES-GAS 20%	10.34
	SKIDSTEER 2/9/23	87293825	
100-00-53240-391-000		GAS & OIL (60%)	30.00
	LOADER 2/9/23	87293825	
600-00-54615-391-000		VEHICLES-GAS/OIL 20%	10.00
	LOADER 2/9/23	87293825	
660-00-54615-391-000		VEHICLES-GAS 20%	10.00
	LOADER 2/9/23	87293825	
100-00-53240-391-000		GAS & OIL (60%)	55.81
	TANDUM 2/9/23	87293825	
600-00-54615-391-000		VEHICLES-GAS/OIL 20%	18.61
	TANDUM 2/9/23	87293825	
660-00-54615-391-000		VEHICLES-GAS 20%	18.60
	TANDUM 2/9/23	87293825	

3/02/2023 4:06 PM

In Progress Checks - Full Report - ALL

Page: 7

ALL Checks by Payee

ACCT

POOLED CHECKING (COLLINS)

Dated From: 3/07/2023

From Account:

Thru: 3/07/2023

Thru Account:

Voucher Nbr	Check Date	Payee	Amount
100-00-53240-391-000		GAS & OIL (60%)	7.35
	WWTP GAS CAN 2/10/23	87293825	
600-00-54615-391-000		VEHICLES-GAS/OIL 20%	2.45
	WWTP GAS CAN 2/10/23	87293825	
660-00-54615-391-000		VEHICLES-GAS 20%	2.45
	WWTP GAS CAN 2/10/23	87293825	
100-00-53240-391-000		GAS & OIL (60%)	55.59
	FORD PICKUP TRUCK 2/14/23	87293825	
600-00-54615-391-000		VEHICLES-GAS/OIL 20%	18.53
	FORD PICKUP TRUCK 2/14/23	87293825	
660-00-54615-391-000		VEHICLES-GAS 20%	18.53
	FORD PICKUP TRUCK 2/14/23	87293825	
100-00-53240-391-000		GAS & OIL (60%)	54.35
	RED WORK TRUCK 2/14/23	87293825	
600-00-54615-391-000		VEHICLES-GAS/OIL 20%	18.12
	RED WORK TRUCK 2/14/23	87293825	
660-00-54615-391-000		VEHICLES-GAS 20%	18.12
	RED WORK TRUCK 2/14/23	87293825	
100-00-53240-391-000		GAS & OIL (60%)	70.27
	TANDUM 2/17/23	87293825	
600-00-54615-391-000		VEHICLES-GAS/OIL 20%	23.43
	TANDUM 2/17/23	87293825	
660-00-54615-391-000		VEHICLES-GAS 20%	23.43
	TANDUM 2/17/23	87293825	
100-00-53240-391-000		GAS & OIL (60%)	38.06
	FORD PICKUP TRUCK 2/20/23	87293825	
600-00-54615-391-000		VEHICLES-GAS/OIL 20%	12.69
	FORD PICKUP TRUCK 2/20/23	87293825	
660-00-54615-391-000		VEHICLES-GAS 20%	12.68
	FORD PICKUP TRUCK 2/20/23	87293825	
100-00-53240-391-000		GAS & OIL (60%)	32.40
	SKIDSTEER 2/20/23	87293825	
600-00-54615-391-000		VEHICLES-GAS/OIL 20%	10.80
	SKIDSTEER 2/20/23	87293825	
660-00-54615-391-000		VEHICLES-GAS 20%	10.80
	SKIDSTEER 2/20/23	87293825	
100-00-53240-391-000		GAS & OIL (60%)	40.75
	RED WORK TRUCK 2/21/23	87293825	

3/02/2023 4:06 PM

In Progress Checks - Full Report - ALL

Page: 8

ALL Checks by Payee

ACCT

POOLED CHECKING (COLLINS)

Dated From: 3/07/2023

From Account:

Thru: 3/07/2023

Thru Account:

Voucher Nbr	Check Date	Payee	Amount
600-00-54615-391-000		VEHICLES-GAS/OIL 20%	
	RED WORK TRUCK 2/21/23		13.58
		87293825	
660-00-54615-391-000		VEHICLES-GAS 20%	13.59
	RED WORK TRUCK 2/21/23		
		87293825	
100-00-53240-391-000		GAS & OIL (60%)	56.80
	TANDUM 2/22/23		
		87293825	
600-00-54615-391-000		VEHICLES-GAS/OIL 20%	18.94
	TANDUM 2/22/23		
		87293825	
660-00-54615-391-000		VEHICLES-GAS 20%	18.93
	TANDUM 2/22/23		
		87293825	
100-00-53240-391-000		GAS & OIL (60%)	27.40
	SKIDSTEER 2/22/23		
		87293825	
600-00-54615-391-000		VEHICLES-GAS/OIL 20%	9.14
	SKIDSTEER 2/22/23		
		87293825	
660-00-54615-391-000		VEHICLES-GAS 20%	9.14
	SKIDSTEER 2/22/23		
		87293825	
100-00-53240-391-000		GAS & OIL (60%)	-60.70
	REBATE 2/23/23		
		87293825	
600-00-54615-391-000		VEHICLES-GAS/OIL 20%	-20.23
	REBATE 2/23/23		
		87293825	
660-00-54615-391-000		VEHICLES-GAS 20%	-20.23
	REBATE 2/23/23		
		87293825	
		Total	1,626.51
		Grand Total	96,456.18

3/02/2023 4:06 PM

In Progress Checks - Full Report - ALL

Page: 9

ALL Checks by Payee

ACCT

POOLED CHECKING (COLLINS)

Dated From: 3/07/2023

From Account:

Thru: 3/07/2023

Thru Account:

Amount

Total Expenditure from Fund # 100 - GENERAL FUND	3,858.79
Total Expenditure from Fund # 401 - TID #4	48,062.50
Total Expenditure from Fund # 600 - WATER FUND	580.46
Total Expenditure from Fund # 660 - WASTEWATER FUND	43,954.43
Total Expenditure from all Funds	96,456.18



Village Board Meeting
Monday, February 20, 2023
6:30 pm

LOCATION OF MEETING: 96 RUSSELL DRIVE

Meeting Minutes

1. Call to Order, Roll Call: President San Felippo called the meeting to order at 6:30 pm. Trustees present included Eric Stowell, Blaine Werner, Elizabeth Manian, Mike San Felippo, Barbara Ruege, Duane Urbanski, and Keri Wallenkamp. Village staff present included Clerk/Treasurer Stephanie Waala and DPW Director Peter Lederer. For additional attendees see attached sign-in sheet.
2. Pledge of Allegiance: Those present stood to recite the Pledge of Allegiance.
3. Public Comments.

Staci Schluechtermann informed the board of prior statements made by DPW employees informing the board that the plant could last a couple more years. Presented newspaper article addressing how money has been set aside for the treatment plant. Requests a statement be made by the board as prior comments made could possibly tarnish prior staff and board members names.

Cinda Werner informed the board of her time on the village board and how they chose not to increase taxes and utility rates. Proposes having a public hearing about what is wrong with the plant to help residents understand.

Blaine Werner informed the board of his request to have an open session like the school did for their referendum.

Barbara Ruege informed the board of phone calls she has received about having a forum to ask questions.

The following item was taken out of order

5. New Business
 - a. Discussion and Possible Action on the Recommendation of the Architectural Review Board regarding modifications to existing wireless facility at W5009 Hwy 144.

Christina Wilburn of Crown Castle informed the board of the addition of 3 antennas and clarified the height of the antenna would not be changed.

Trustee Ruege made a motion to approve as submitted, motion was seconded by Trustee Stowell. Motion carried 7-0.

4. Old Business:

- a. Discussion and Possible Action to Award the Bid for the 2023 Wastewater Treatment Plant

Trustee Wallenkamp made a motion to reject the bids, motion was seconded by Trustee Urbanski. Motion carried 7-0.

- b. Discussion and Possible Action related to sewer rate changes.

Clerk Waala presented to the board updated scenarios of potential rate increases. Additional review and discussion will be done at a later meeting.

No action taken.

- c. Discussion and Possible Action Regarding Ordinance 2023-02 to Repeal and Recreate Section 30-5(c), and Create Section 30-5(d) related to Snow and Ice Removal.

Clerk Waala presented the updated draft ordinance from the requested changes of the board at a prior meeting.

Trustee Werner made a motion to approve as submitted, motion was seconded by Trustee Wallenkamp. Motion carried 7-0.

5. New Business:

The following item was taken out of order.

- a. Discussion and Possible Action on the Recommendation of the Architectural Review Board regarding modifications to existing wireless facility at W5009 Hwy 144.
- b. Discussion and Possible Action on the Request of the Library Endowment Board regarding their donation mailing.

President San Felippo informed the board the library has a Money Market account and wish to do a fundraiser mailing to replenish the fund. It has been asked of the municipalities to help pay for the mailing. Will request Camrin to provide an example and more clarification on what is to be sent.

- c. Update on Fiber Optic Installation – Bertram Communications

Sarah Lawrenz of Bertram informed the board that scheduling is to be done to hookup from the road to homes in April. Delays were due to incorrect boxes being shipped that were not for outdoor use. Their website has current rates and has not changed since their prior presentation. There will be ads out informing residents of installation as well as someone going door to door.

Trustee Wallenkamp inquired as to if there will be connection fees. Sarah informed the board that if the resident is due for installation at the time of the initial route pass through, then no. But will be subject to a \$199 fee if they need to come back.

- 6. Consent Agenda – items within the consent agenda can be considered individually if the Village Board chooses to do so:

- a. Approval of Payroll Vouchers for 02/09/2023: \$23,848.42
- b. Approval of Accounts Payable Checks 01/31/2023: General Fund \$47,877.61, Library Fund \$1,132.11, Water Fund \$250.20, Sewer Fund \$250.20
- c. Approval of Accounts Payable Checks 02/15/2023: Ambulance Fund \$1,739.52
- d. Approval of Accounts Payable Checks for 02/21/2023: General Fund \$71,485.00; Water Fund \$7,009.56; Sewer Fund \$12,746.72
- e. Approval of Accounts Payable Checks for 02/21/2023: Ambulance Fund \$13,603.13
- f. Approval of the February 6, 2023, meeting minutes

g. Approval of January 2023 Financial Statements

Clerk Waala requested item e be taken separately.

Trustee Wallenkamp made a motion to approve line items a, b, c, d, f, and g as submitted, motion was seconded by Trustee Stowell. Motion carried 7-0.

Clerk Waala informed the board that the two employee checks to be issued need to be corrected as the submission for did not have the updated milage rates on them. Aaron Schmit increase \$3.60 and Pat Depies increase \$12.90.

Trustee Stowell made a motion to approve item e with corrections listed, motion was seconded by Trustee Urbanski. Motion carried 7-0.

7. Staff and committee reports:

- a. Clerk/Treasurer: Reminder that Spring Primary is tomorrow. Auditors will be coming next week and hope to have an update on the timeline of the final presentation.
- b. Public Works: Preparing for snow and pretreating has been done for weather this evening and tomorrow. Gearbox for the treatment plant is being rebuilt for a quoted \$27,500, where new would cost \$110,000.
- c. Committees: Public Safety – Met with Fire Dept representatives to explain the role of the Medical Director. Went through the ordinance book and have updates and questions to be addressed at the next meeting.
- d. Fire Department: Month of January summary includes 37 ambulance calls, 2 fire calls, EMS & Fire drills combined for the month, and Bloodborne Pathogen training completed. Fundraisers – 1st annual bags tournament hosted and a fish fry will be held March 10th. The department approved the purchase of a new ambulance to replace the 2009 model. Delivery is expected to be May 2024.
- e. President: Ice rink will remain closed until further notice. Thank you to the DPW for efficient snow cleanup last week. Online meeting attendance is a courtesy. We will always try to mirror the meeting when possible but sometimes we don't have a slideshow presentation available to share on screen. Also, there are times that we have technical difficulties. Again this is a courtesy for residents to log in instead of coming to the meeting. It is our preference that you attend the meetings if possible.

8. Adjourn at 7:29 pm

Items on the Agenda may be taken out of order as listed. Created by Stephanie Waala on 03/01/2023.

WI Open Meeting Law (Wis. Stat. 19.83(2) and 19.84(2)) In general, the open meetings law grants citizens the right to attend and observe open session meetings of governmental bodies but does not require a governmental body to allow members of the public to speak or actively participate in the body's meeting. A governmental body is free to determine for itself whether and to what extent it will allow citizen participation at its meetings.



APPLICATION – OPERATOR/BARTENDER LICENSE

License year: July 1, _____ to June 30, _____

TO SERVE FERMENTED MALT BEVERAGES AND INTOXICATING LIQUORS

\$ 30.00 Operator License

\$ 15.00 Provisional License (60 days)

FEES ARE NON-REFUNDABLE

I, the undersigned, do hereby respectfully make application to the local governing body of the Village of Random Lake, County of Sheboygan, Wisconsin for a License to serve, from date hereof to June 30, 2023, inclusive (unless sooner revoked), Fermented Malt Beverages and Intoxicating Liquors, subject to the limitations imposed by Section 125.32 (2) and 125.68 (2) of the Wisconsin Statutes and all acts amendatory thereof and supplementary thereto, and hereby agree to comply with all laws, resolutions, ordinances and regulations, Federal, State or Local, affecting the sale of such beverages and liquors if a license be granted to me.

1. New Renewal Date filing: 2/27/2023
 Prev. Lic. # _____

2. Name: Aaron First Robert Middle Schmit Last

3. Social Security No.: _____ Driver's License No.: _____

4. Home Address: 614 W Spring St Street Random Lake, WI City/State 53075 Zip Code

5. Phone Number: 920 254 6017 Ethnicity: Caucasian

6. Sex: M F Date of Birth: _____ Age: 39 Place of Birth: Port Washington

7. Are you a citizen of the United States Yes No

8. List all your residences for the past Two years to the date of application:

9. Have you EVER been convicted of violating any: (Please note that any incomplete, inaccurate or untruthful information on any license application shall be cause for denial of such license. Including traffic laws.)

Federal Laws ANYWHERE? NO
 Wisconsin State Laws? NO YES
 Laws of ANY other State? NO YES
 Ordinances of the Village of Random Lake? NO

10. Specify offenses, giving date and places of convictions (if more space is needed use the back of this sheet):
Speeding ticket in Minnesota in 2005, couple speeding tickets in Wisconsin
Failure to stop at a Stop Sign in 2018, Failure to stop at a red light 2019

11. Where will you be serving/selling alcohol beverages?
 Business Name: Random Lake firedept

 Clerk/Treasurer

AS
 Applicant's Signature

<input type="checkbox"/> APPROVED ___/___/___ <input type="checkbox"/> REJECTED ___/___/___	Office Use Only REASON: _____
<input type="checkbox"/> \$ 30.00 – OPERATOR LICENSE	<input type="checkbox"/> CASH <input type="checkbox"/> CHECK # _____ LICENSE #: _____
<input type="checkbox"/> \$ 15.00 – *PROVISIONAL LICENSE (60 DAYS)	<input type="checkbox"/> CASH <input type="checkbox"/> CHECK # _____ LICENSE #: _____
*TRAINING CERTIFICATE RECEIVED <u>1</u> / <u>1</u>	



STATE OF WISCONSIN
DEPARTMENT OF JUSTICE

Request Date: **3/1/2023**

Report Date: **3/1/2023**

This criminal background check was performed by searching the following data submitted to the Crime Information Bureau

Name: **SCHMIT, AARON R**

Date of Birth: **12/16/1983**

Alias Names:

NOTICE TO EMPLOYERS

It may be a violation of state law to discriminate against a job applicant because of an arrest or conviction record. Generally speaking, an employer may refuse to hire an applicant on the basis of a conviction record only if the circumstances of the offense for which the applicant was convicted substantially relate to the circumstances of the particular job. For more information, see [Statute 111.335](#) and the Department of Workforce Development's publication, Arrest and Conviction Records Under the Law.

Before you make a final decision adverse to an applicant based on the following arrest record, in addition to any other opportunity you offer the applicant to explain the following arrest record, please notify the applicant of:

1. His or her right to challenge the accuracy and completeness of any information contained in a arrest record, and
2. The process for submitting a challenge

The applicant should submit his or her challenge to CIB on Form DJ-LE-247. Form DJ-LE-247 is available free of charge on [The Department of Justice website](#) or by calling (608) 266-7314. A challenge may include a request for comparison of the fingerprints of the person submitting the challenge to the fingerprints on file that are associated with the Wisconsin arrest record below.

NO RECORD FOUND

An arrest record search based only on a name, date of birth, and other identifying data that is not unique to a particular person (like "sex" or "race") may result in:

1. Identification of criminal history records for multiple persons as potential matches for the identifying data submitted, or
2. Identification of an arrest history record belonging to a person whose identifying information is similar in some way to the identifying data that was submitted to be searched, but is not the same person whose identifying data was submitted for searching. The Crime Information Bureau (CIB) therefore cannot guarantee that the response below pertains to the person in whom you are interested without a fingerprint submission.

Based on the above identifying data provided for this search, no matching Wisconsin arrest records were found at this time. These search results do not preclude an individual from having an arrest record at a local law enforcement agency that was not reported to the Department of Justice or in another state, or juvenile records